


Important notes for clients / contractors
No works are to commence on site until all relevant approvals have been obtained. Any deviations to the approved plans have to be reported to this office. Contractors to check all dimensions on site prior to commencement of work. Given dimensions only to be used. "DO NOT SCALE". The copyright of this drawing and design remain the sole property of Springfield Properties Plc and must not under any circumstance be reproduced in any way without express written consent.


feature base

feature timber


feature stone

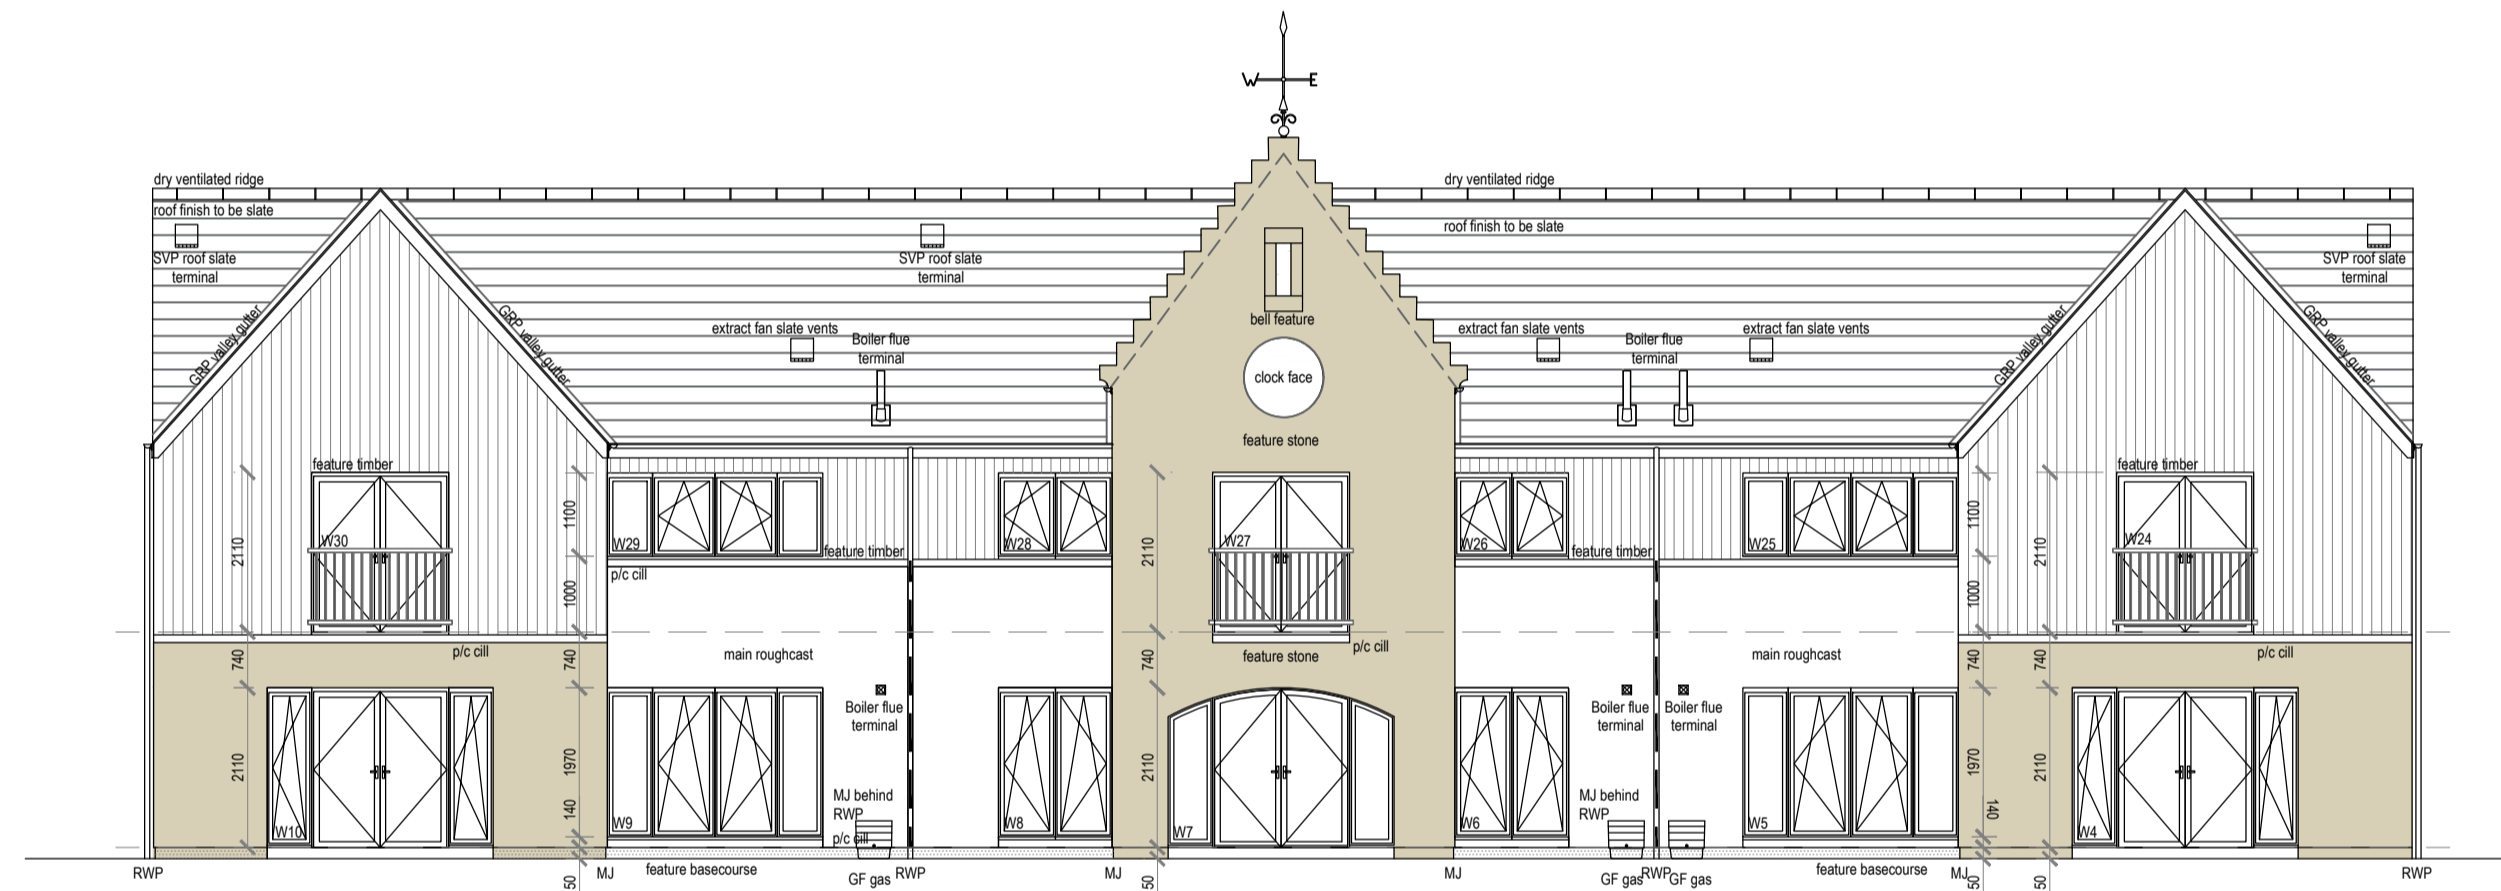


Front Elevation 1:100

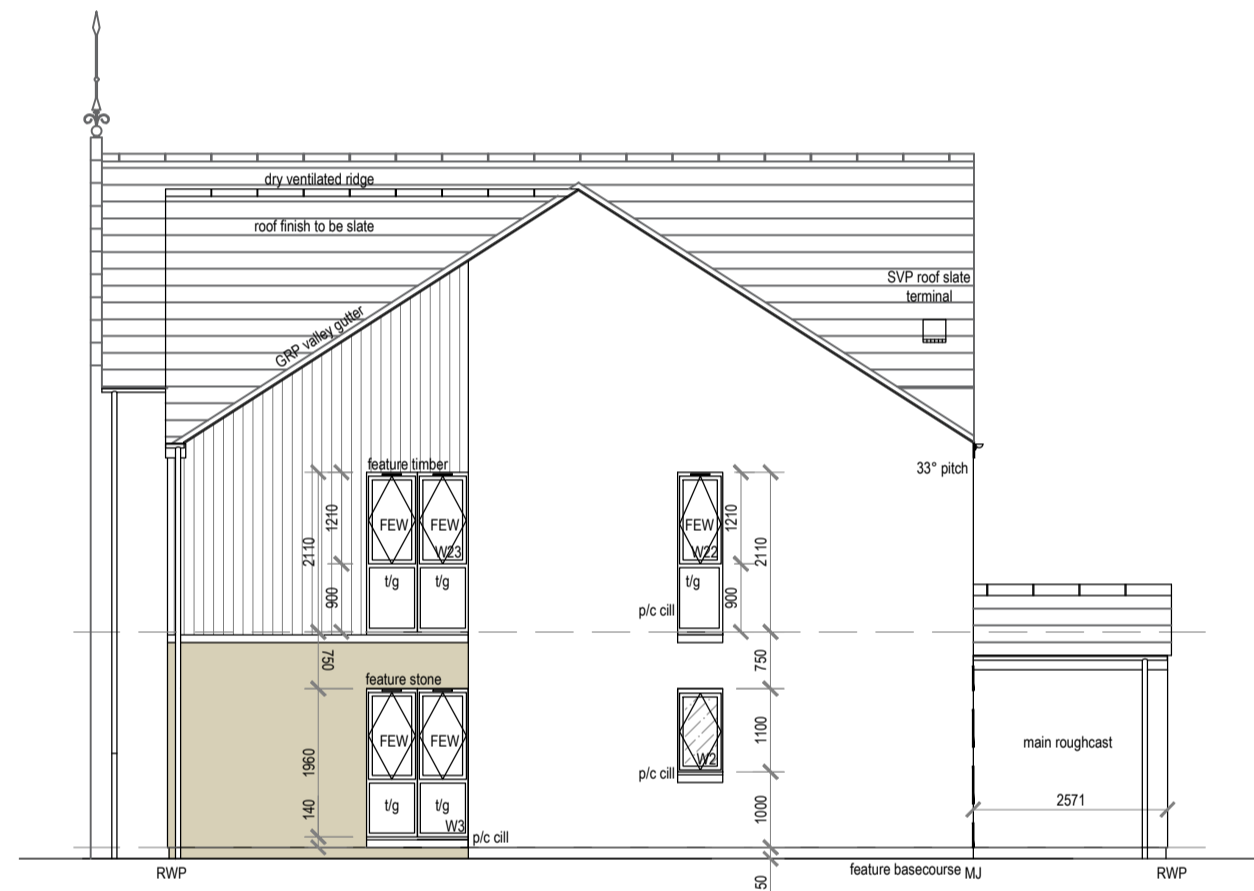

Side Elevation 1:100

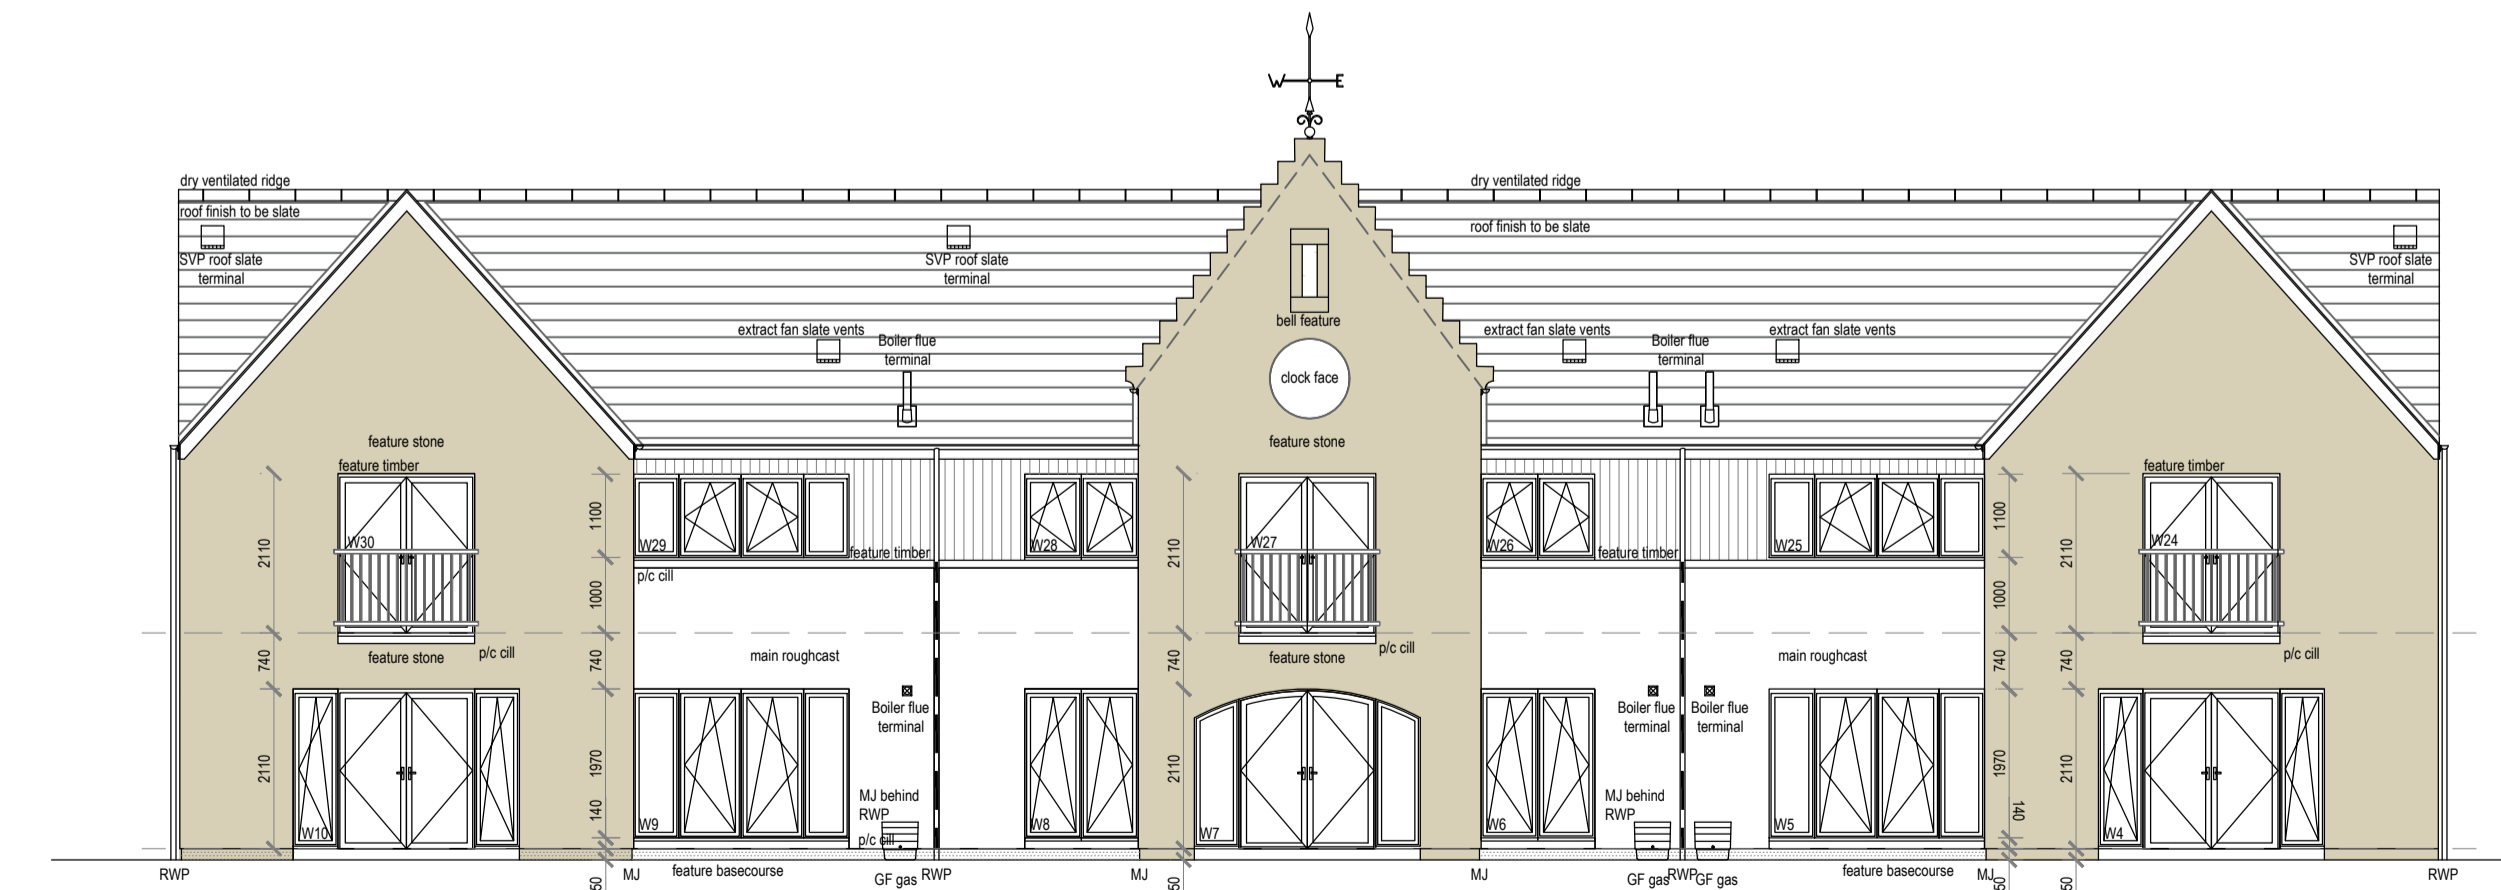

Front Elevation 1:100

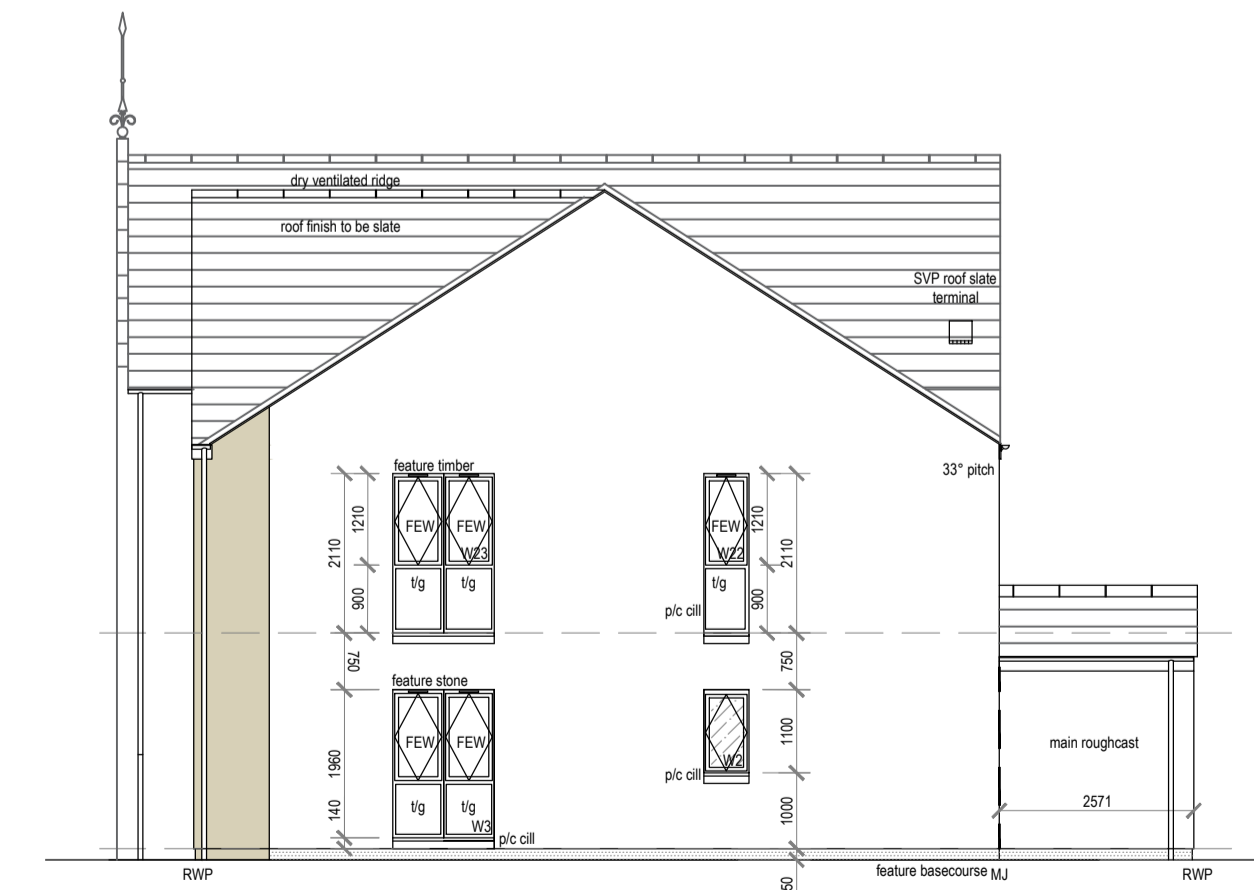

Side Elevation 1:100

Rev.	Date	Remarks	By	Ch.
Revisions				

Springfield
Springfield Properties Plc

Egin Office: Alexander Fleming House, 8 Southfield Drive, Egin, Moray, IV30 6GR
 Larbert Office: Springfield House, Central Park Avenue, Larbert, FK5 4RX
 Tel: 01343 552 500 Fax: 01343 551 776 Email: info@springfield.co.uk
 Tel: 01324 555 536 Fax: 01324 574 890 Email: larbert@springfield.co.uk

Project: EL43 Linkwood Stadium, Egin
 Drawing: Building Work, Proposed Front and Rear Elevations, Plots 501-506
 Scale: 1:10 Date: 11/07/2019 Drawn by: SM Checked by: BW
 Drawing No: EL43_PL1501-506_04 Rev: B