


APPENDIX 1

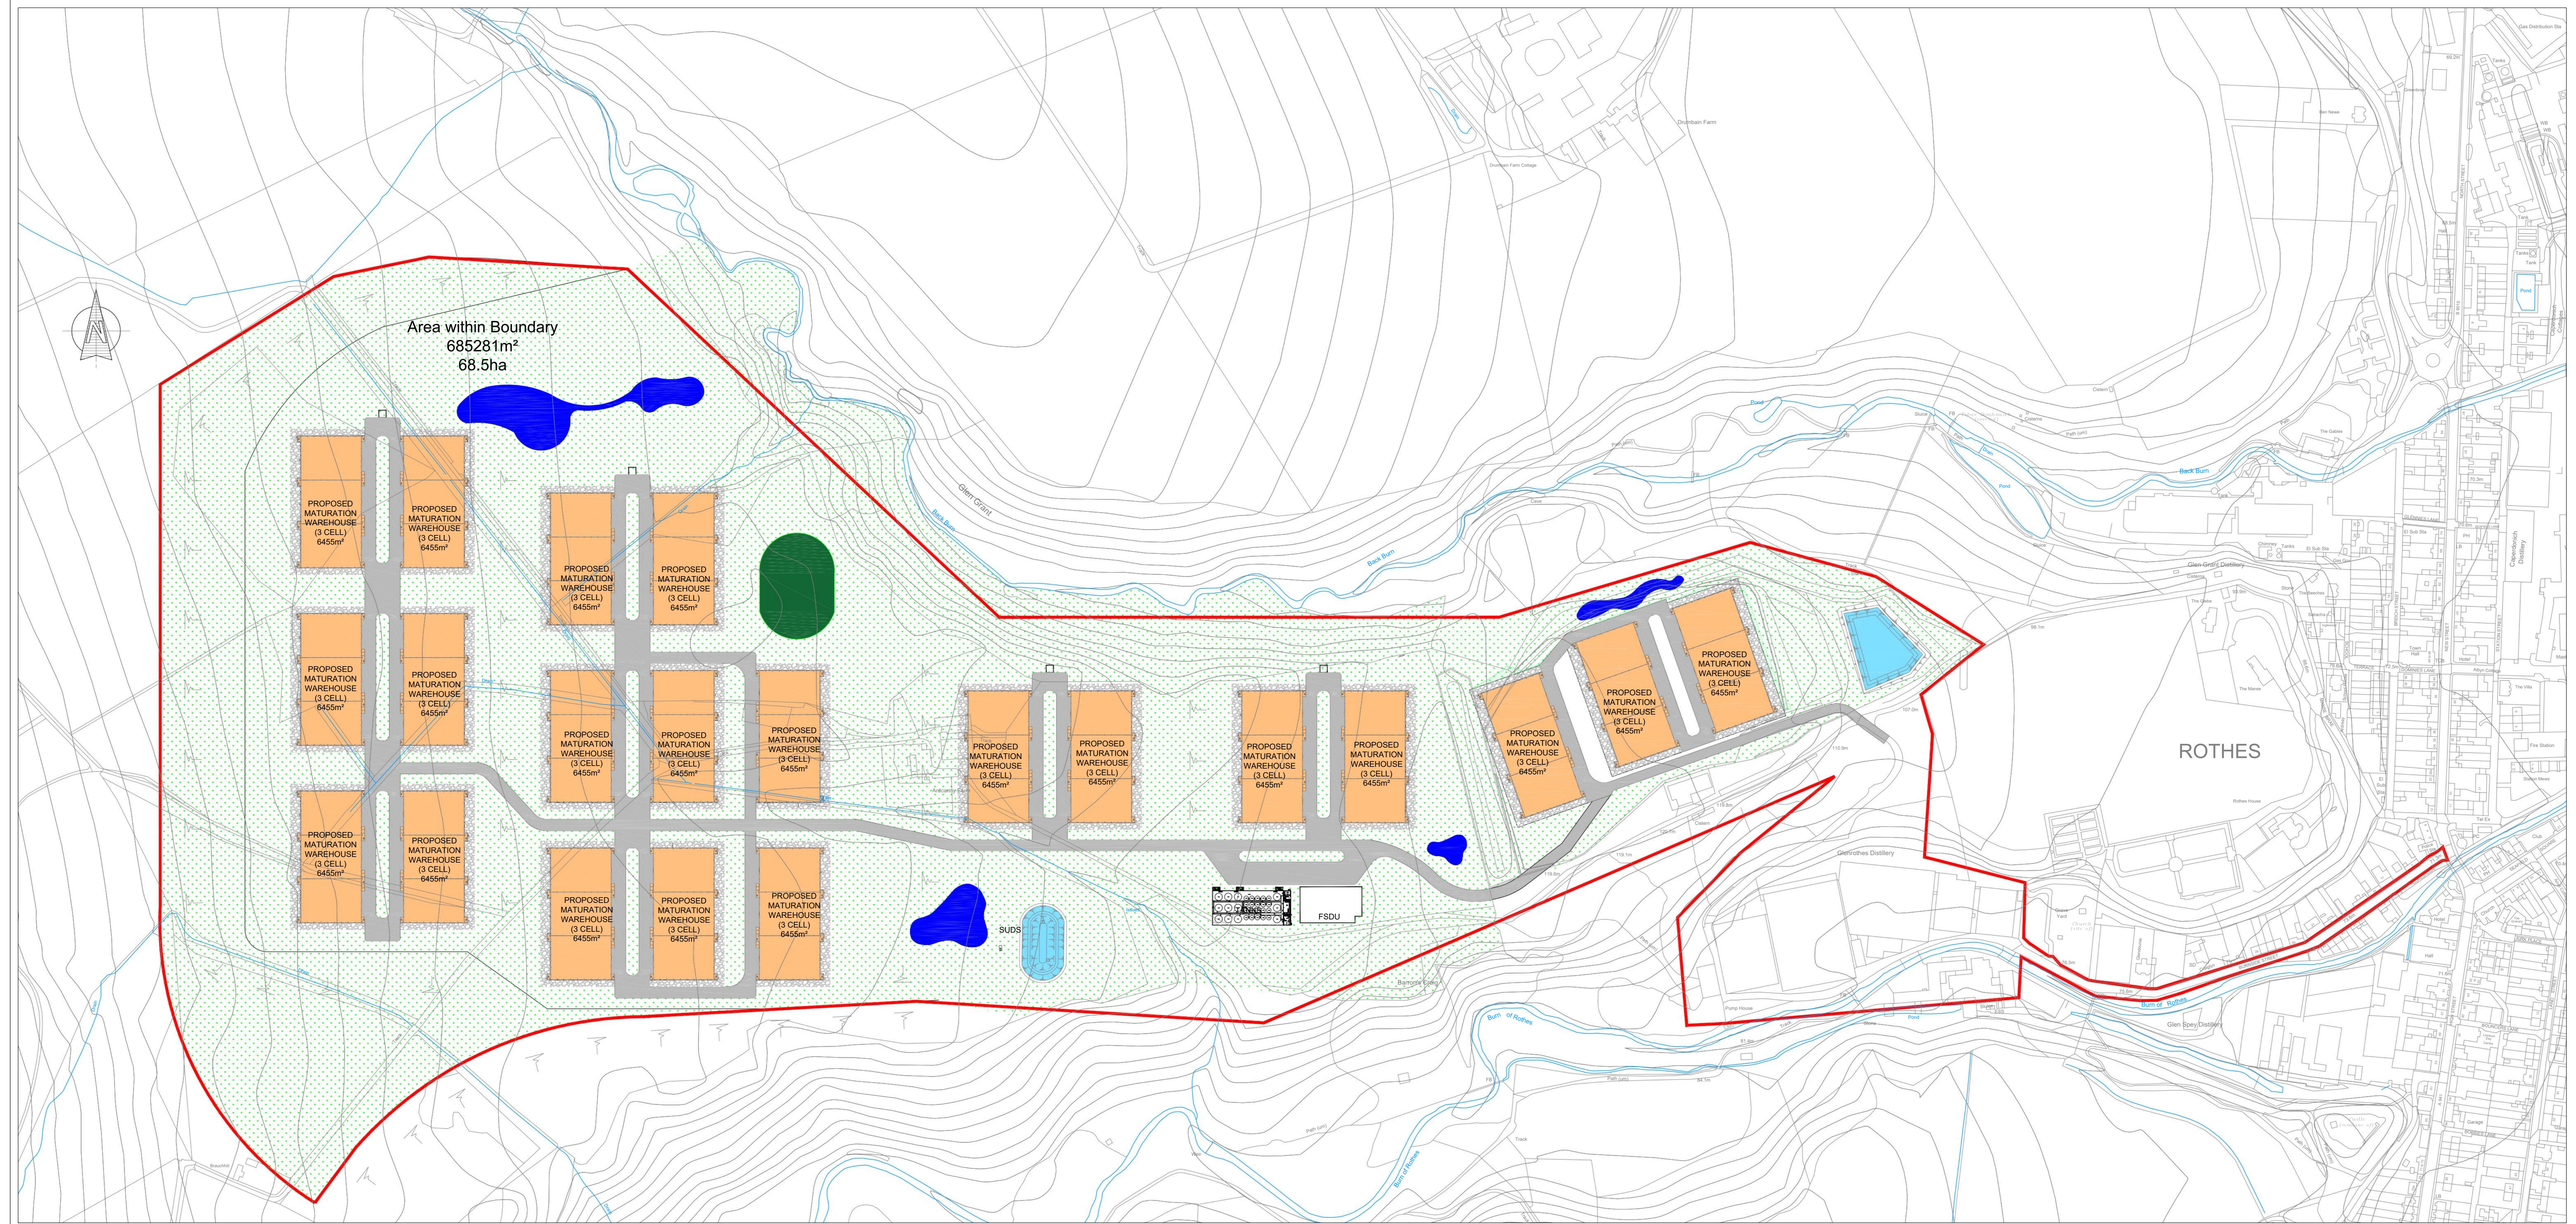

PROPOSED SITE PLAN

SCALE 1:2000

A scale bar with vertical tick marks at 0, 20, 40, 60, 80, and 100 meters. The first 100m is labeled "100m" below it. The next 100m is labeled "200m" below it. To the right of the 200m mark is the text "1:2000 @ A1".

0 20 40 60 80 100m 200m 1:2000 @ A1

Notes

This legend identifies various proposed developments and boundaries shown in the map:

- PROPOSED BUILDING (Orange square)
- LANDSCAPING BUILDING (Square with green dots)
- UNBOUND SURFACE FIRE ROADS (Grey square)
- PROPOSED ROADS/YARDS (Grey square)
- PROPOSED TREE NURSERY (Dark green square)
- BOUNDARY OF WORK (Red line)
- PROPOSED SUDS (Light blue square)
- PROPOSED WETLANDS/WATER FEATURES (Dark blue square)

	Revisions	Date	Drn.

ANSWER

卷之三

BLYTH&BLYTH

PROPOSED SITE PLAN

CK'd	AA	Scale 1:2000 @ A0
22	Date: Jan' 2022	DO NOT SCALE
.		Revision
368:00:002		