


CAR PARK LEGEND	
B.	RUSTIC TIMBER BENCH
PA.	RAISED OPEN PAGODA
C/S	RECESSED COVERED SEATING BUILT WITH FENCE.
STANDARD CAR BAY 2.8 x 6.0	
DISABLED BAY 3.0 x 5.0	
COACH BAY 5.0 x 14.0	

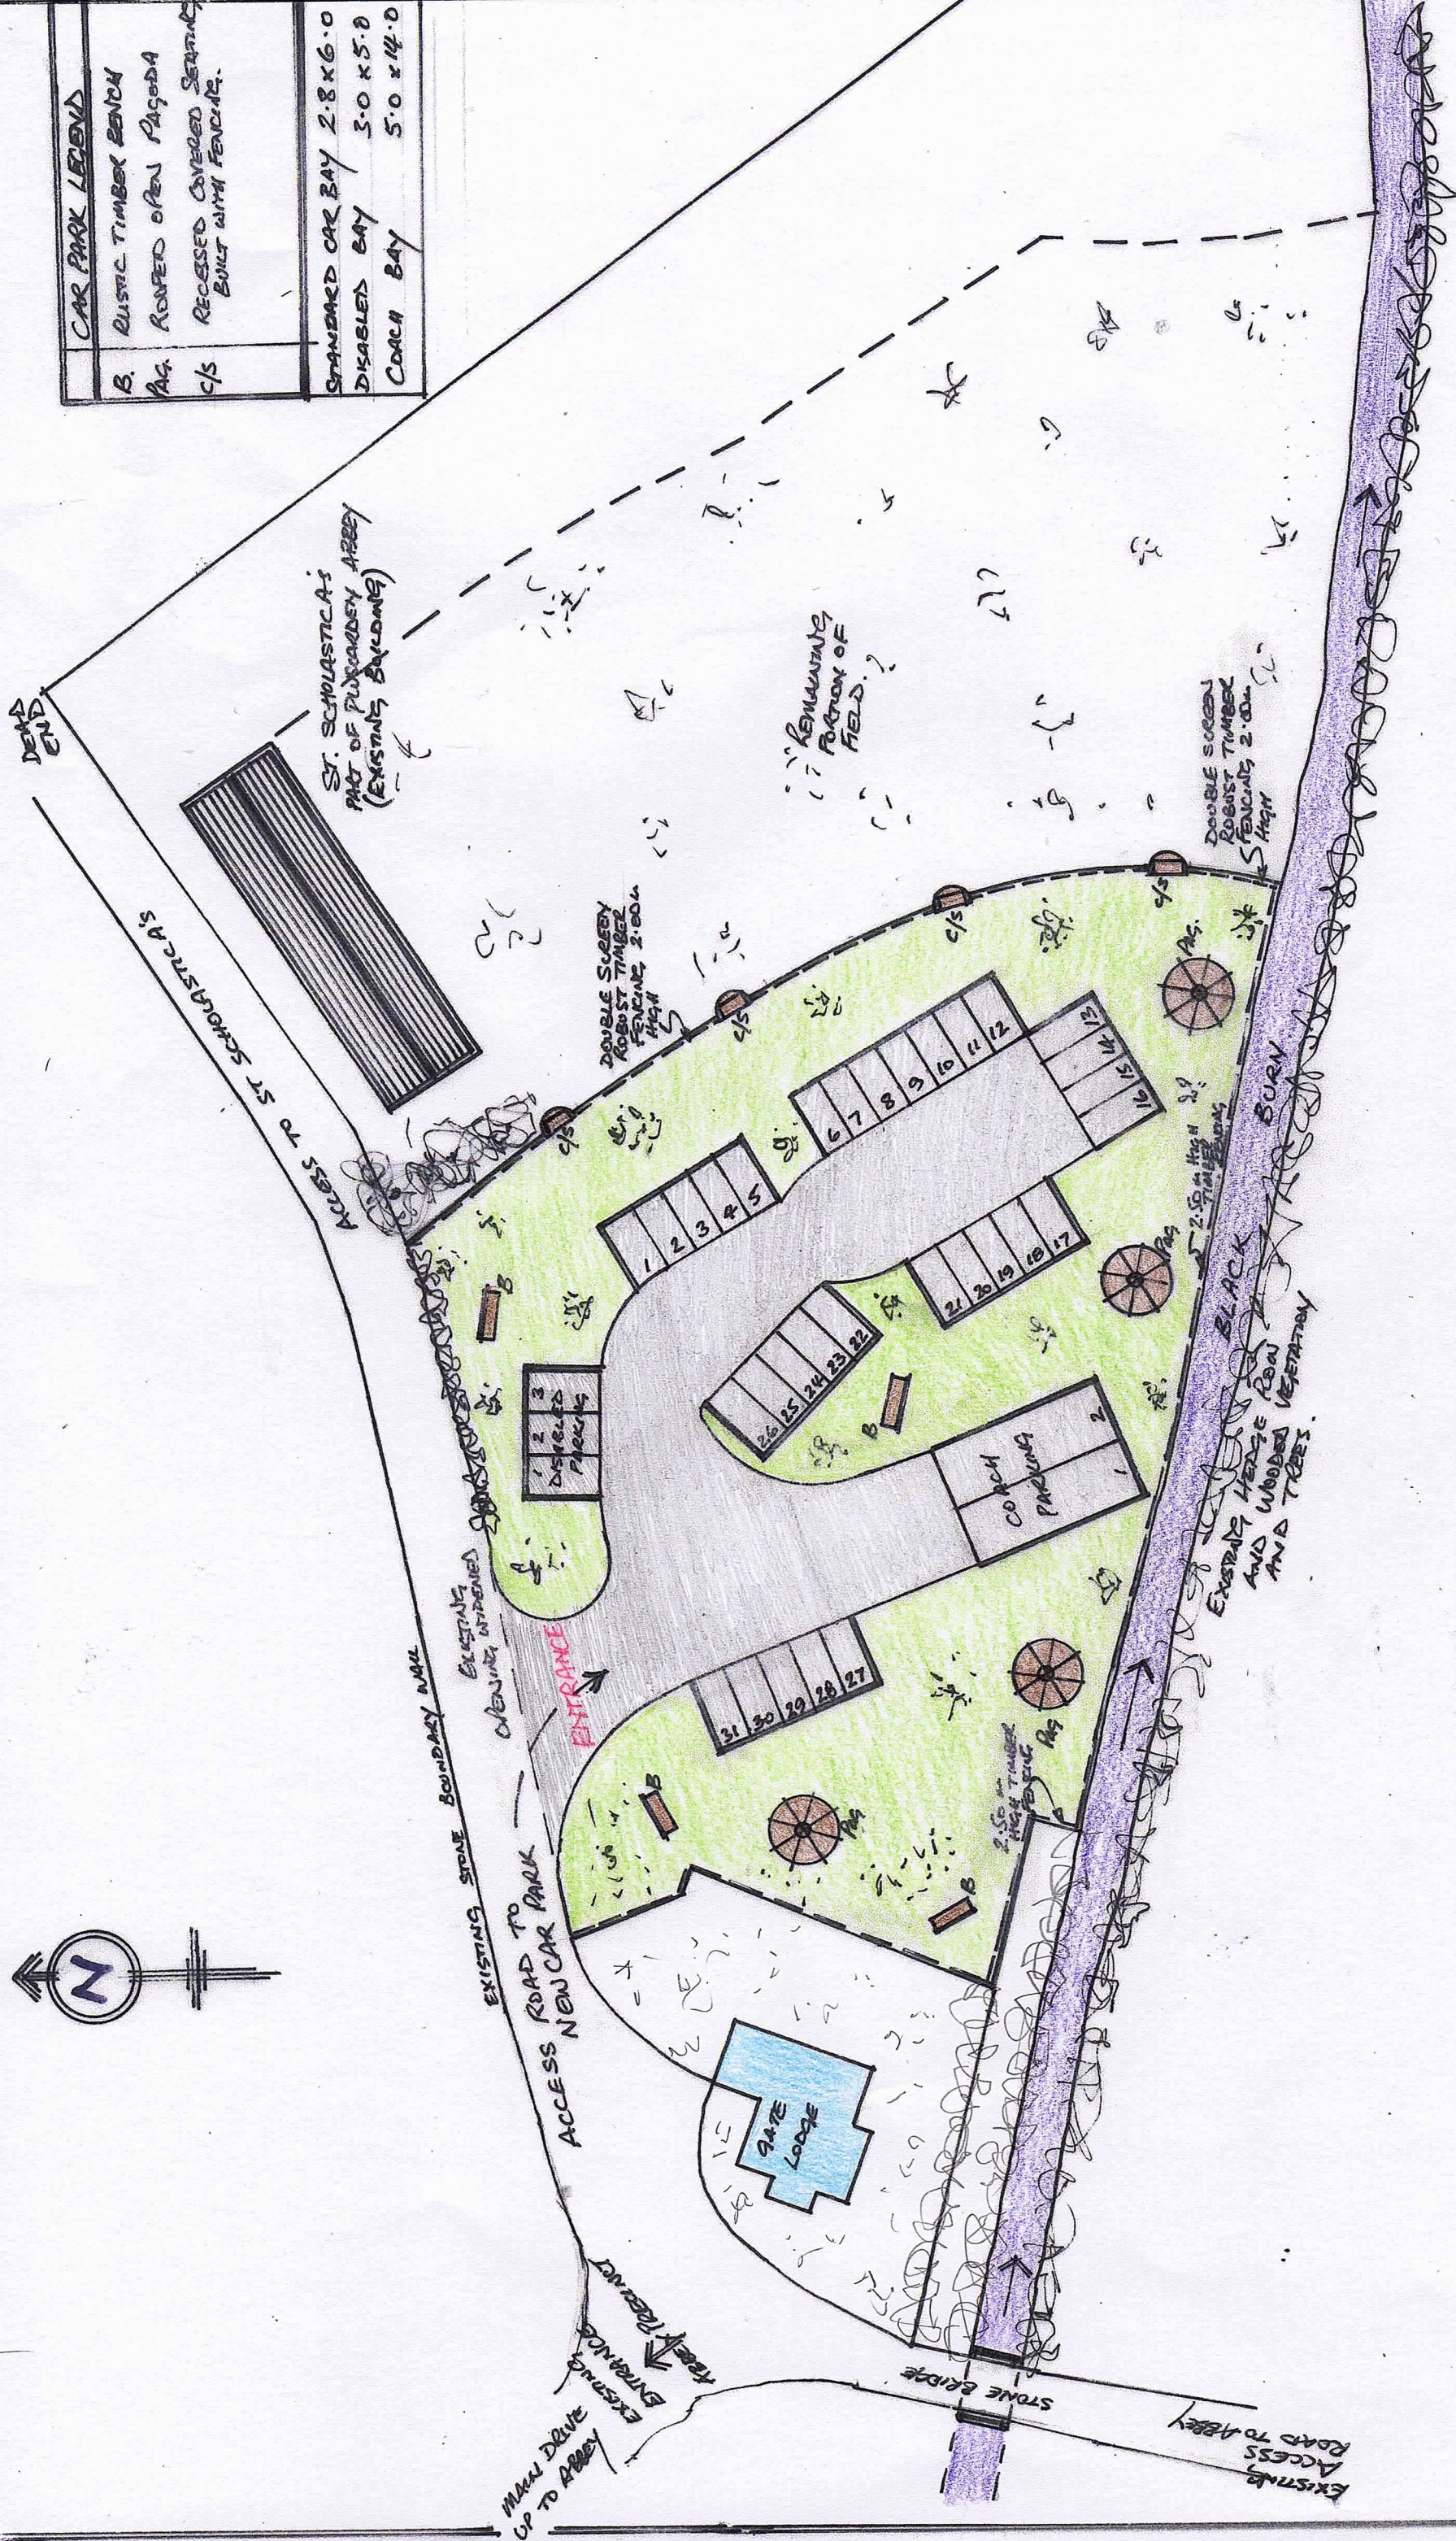

NEW CAR PARK TO COMPRISE:
ACCESS ROAD + PARKING BAYS TO BE OF COMPACTED
GRAVEL LAND AT FALLS TO DRAIN VIA DESIGNED 3/4" DRAINAGE SYSTEM + DISPOSAL. EDGES REMAINED WITH P.C. KERBLINS.
FACILITY SPACE TO BE NEWLY GRASED AREAS WITH PLANTED SHRUBS + FLOWER BEDS.

PLUSCARDEN ABBEY: PROPOSED NEW CAR PARK ADJACENT GATE LODGE OUT WITH ABBEY GREENCT	
SCALE 1:500	John Glessey
	MAY 2018

PLUSCARDEN CP/01: PROPOSED CAR PARK LAYOUT + LAND SCAPING.