



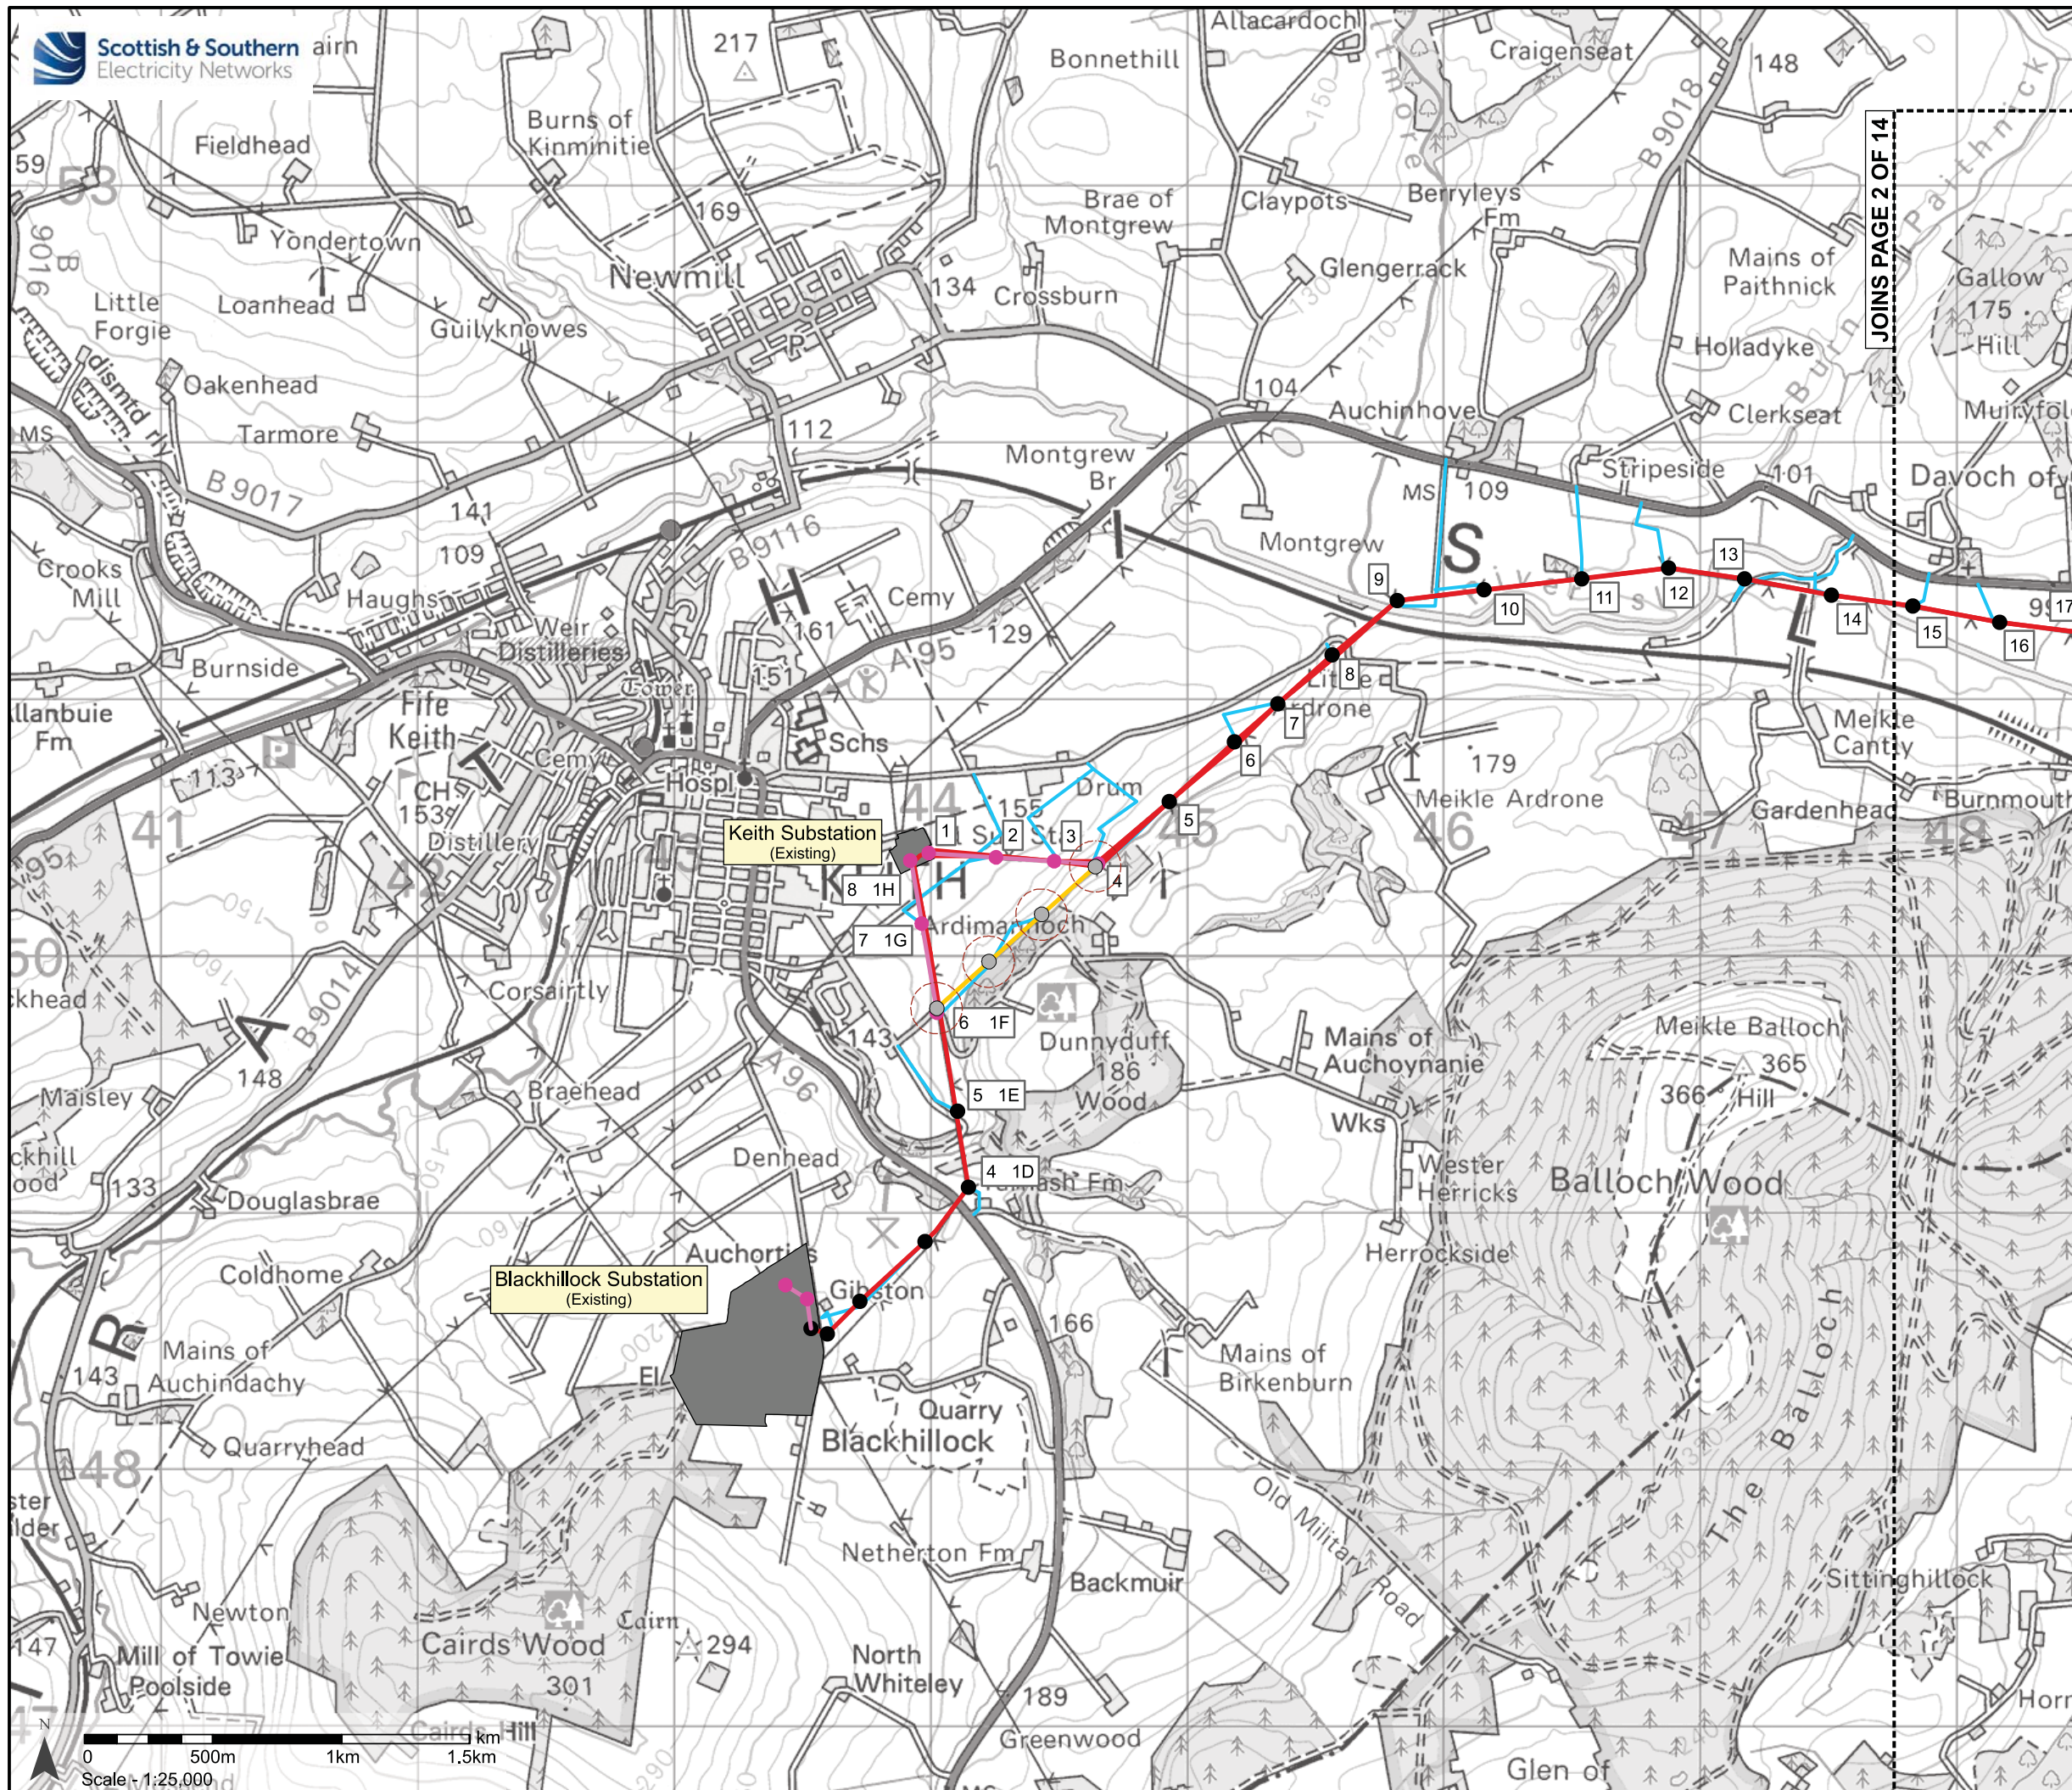

- Legend**
- Proposed Overhead Line and Towers
 - Existing 275 kV Overhead Line and Towers to be Upgraded to 400 kV
 - Existing Overhead Line and Towers to be removed
 - 100m Limit of Deviation
 - Construction Access Routes
 - Substation

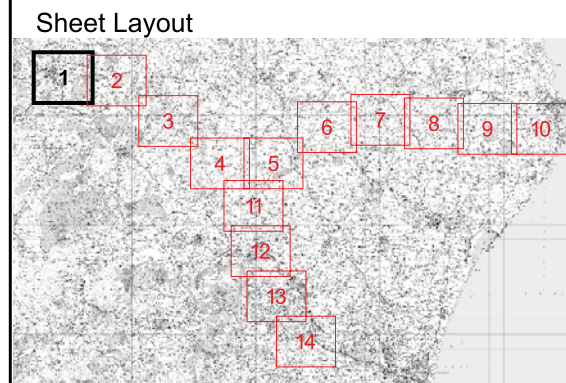

Reproduced by permission of Ordnance Survey on behalf of HMSO.
Crown copyright and database right 2018 all rights reserved.
Ordnance Survey Licence number EL273236.


Project No: LT000134

Project: North East 400 kV Overhead Line Reinforcement Works

Title: Figure 2: Proposed Development
Page 1 of 14

Drawn by: BL Date: 27/02/2019


Drawing: 118020-D-NTS2-1.0.0

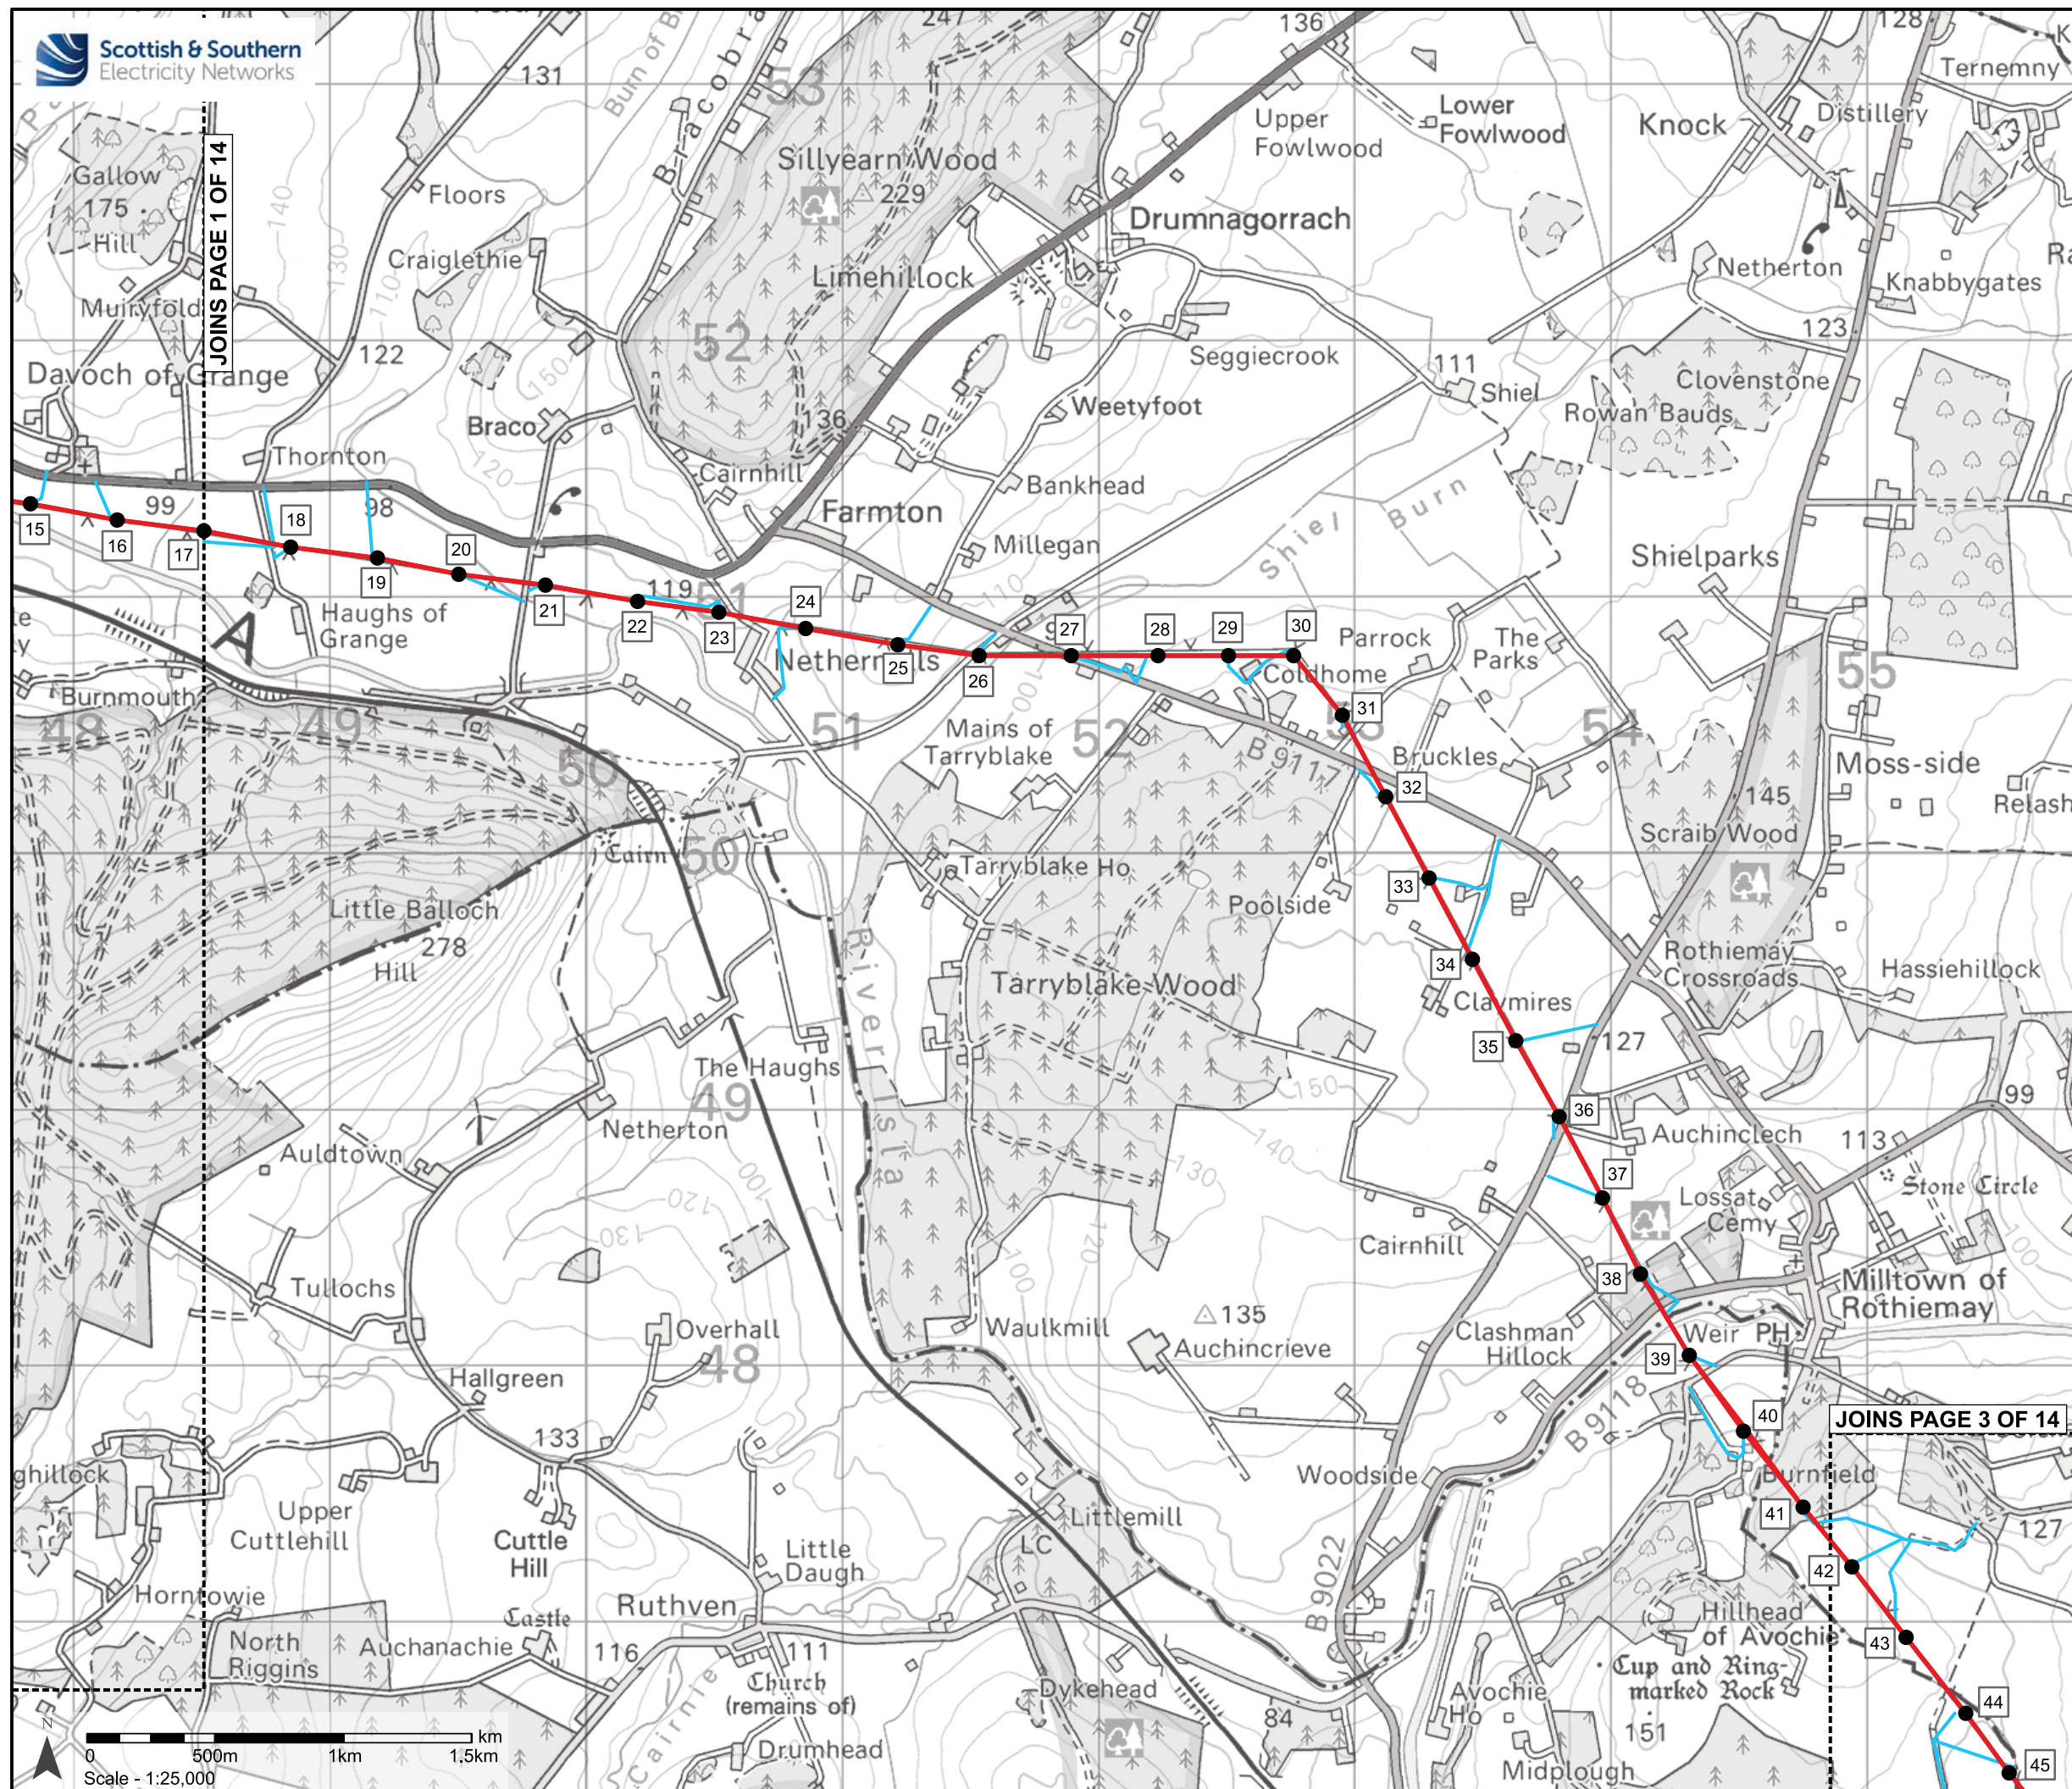

Legend

-  Proposed Overhead Line and Towers
-  Existing 275 kV Overhead Line and Towers to be Upgraded to 400 kV
-  Existing Overhead Line and Towers to be removed
-  Construction Access Routes

Sheet Layout

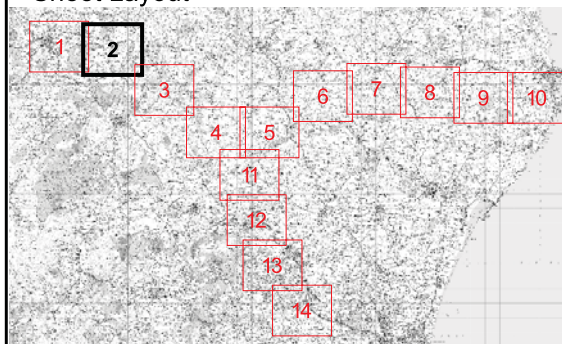

Reproduced by permission of Ordnance Survey on behalf of HMSO.
Crown copyright and database right 2018 all rights reserved.
Ordnance Survey Licence number EL273236.

Project No: LT000134

Project: North East 400 kV Overhead Line
Reinforcement Works


Title: Figure 2: Proposed Development
Page 2 of 14

Drawn by: BL


Date: 27/02/2019

Drawing: 118020-D-NTS2-1.0.0

0 500m 1km 1.5km
Scale - 1:25,000

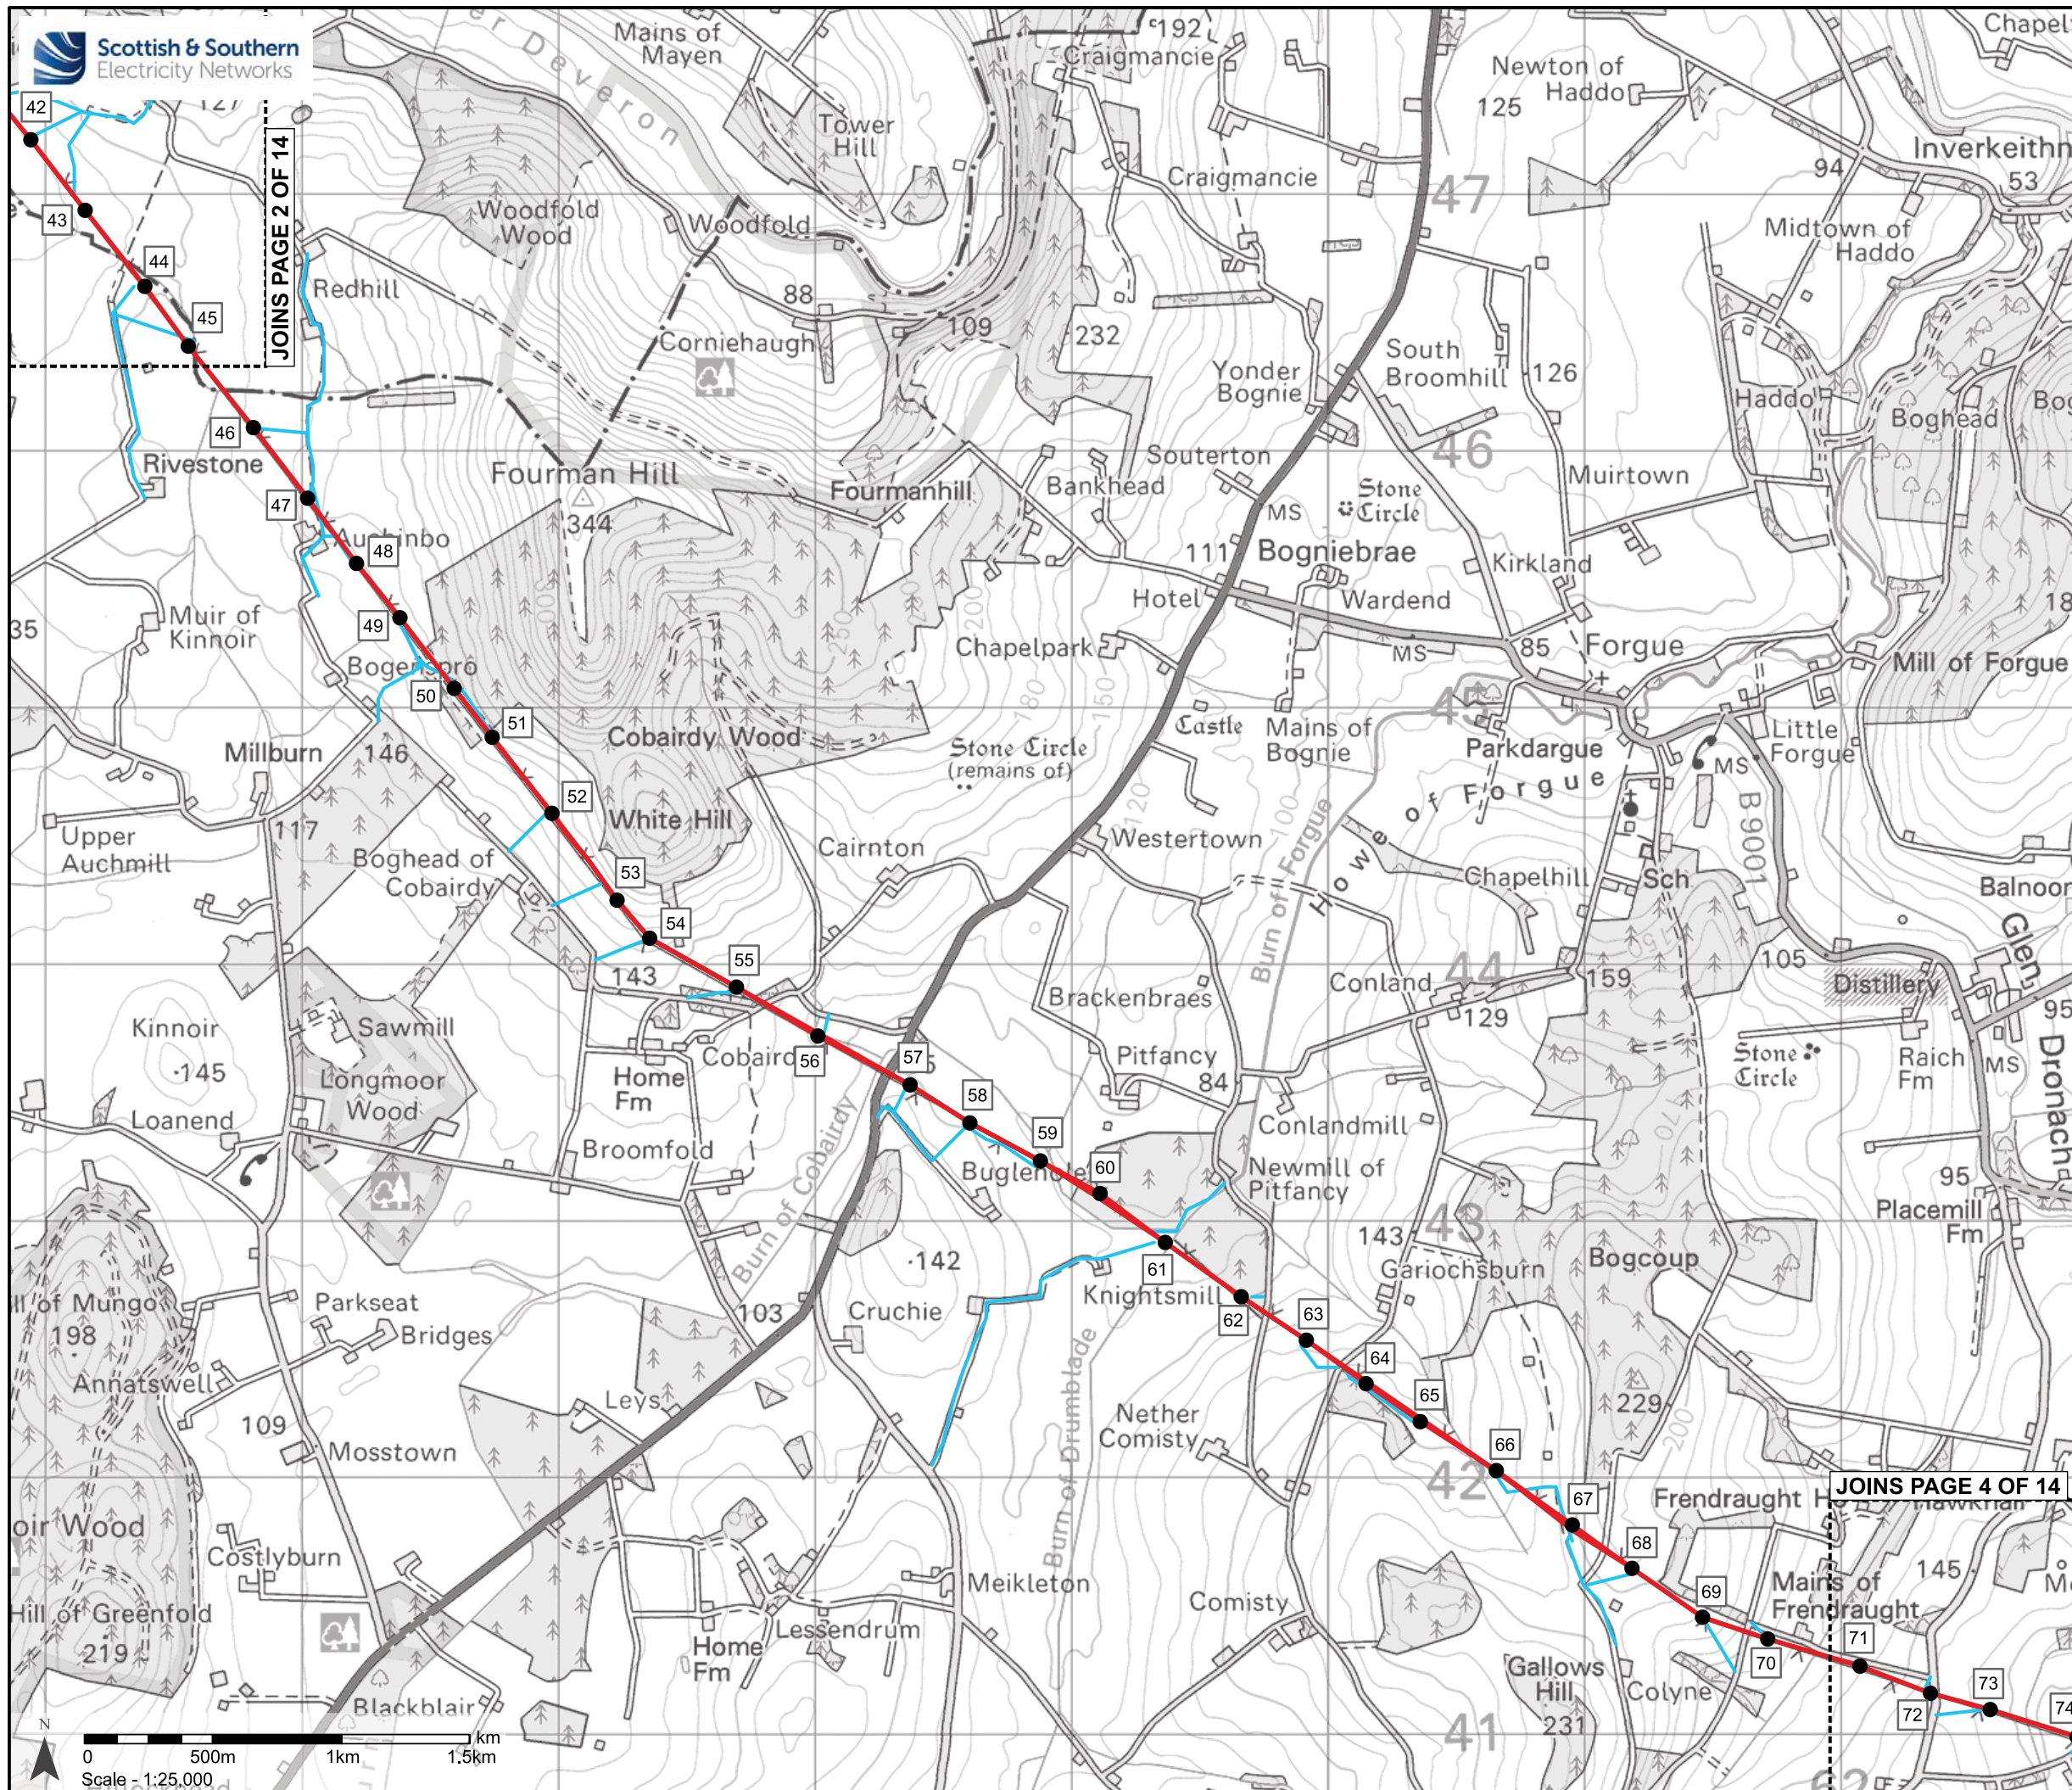

- Legend
- Proposed Overhead Line and Towers
 - Existing 275 kV Overhead Line and Towers to be Upgraded to 400 kV
 - Existing Overhead Line and Towers to be removed
 - Construction Access Routes

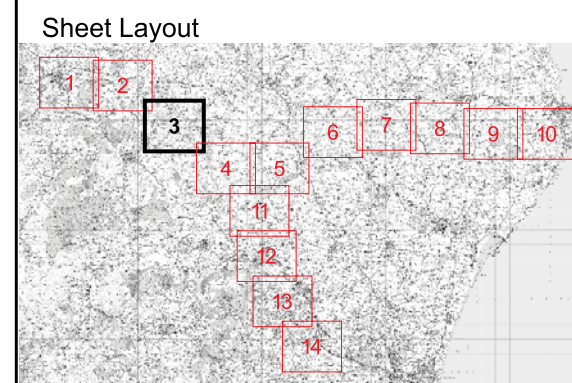

Reproduced by permission of Ordnance Survey on behalf of HMSO.
Crown copyright and database right 2018 all rights reserved.
Ordnance Survey Licence number EL273236.


Project No: LT000134

Project: North East 400 kV Overhead Line Reinforcement Works


Title: Figure 2: Proposed Development
Page 3 of 14

Drawn by: BL Date: 27/02/2019

Drawing: 118020-D-NTS2-1.0.0

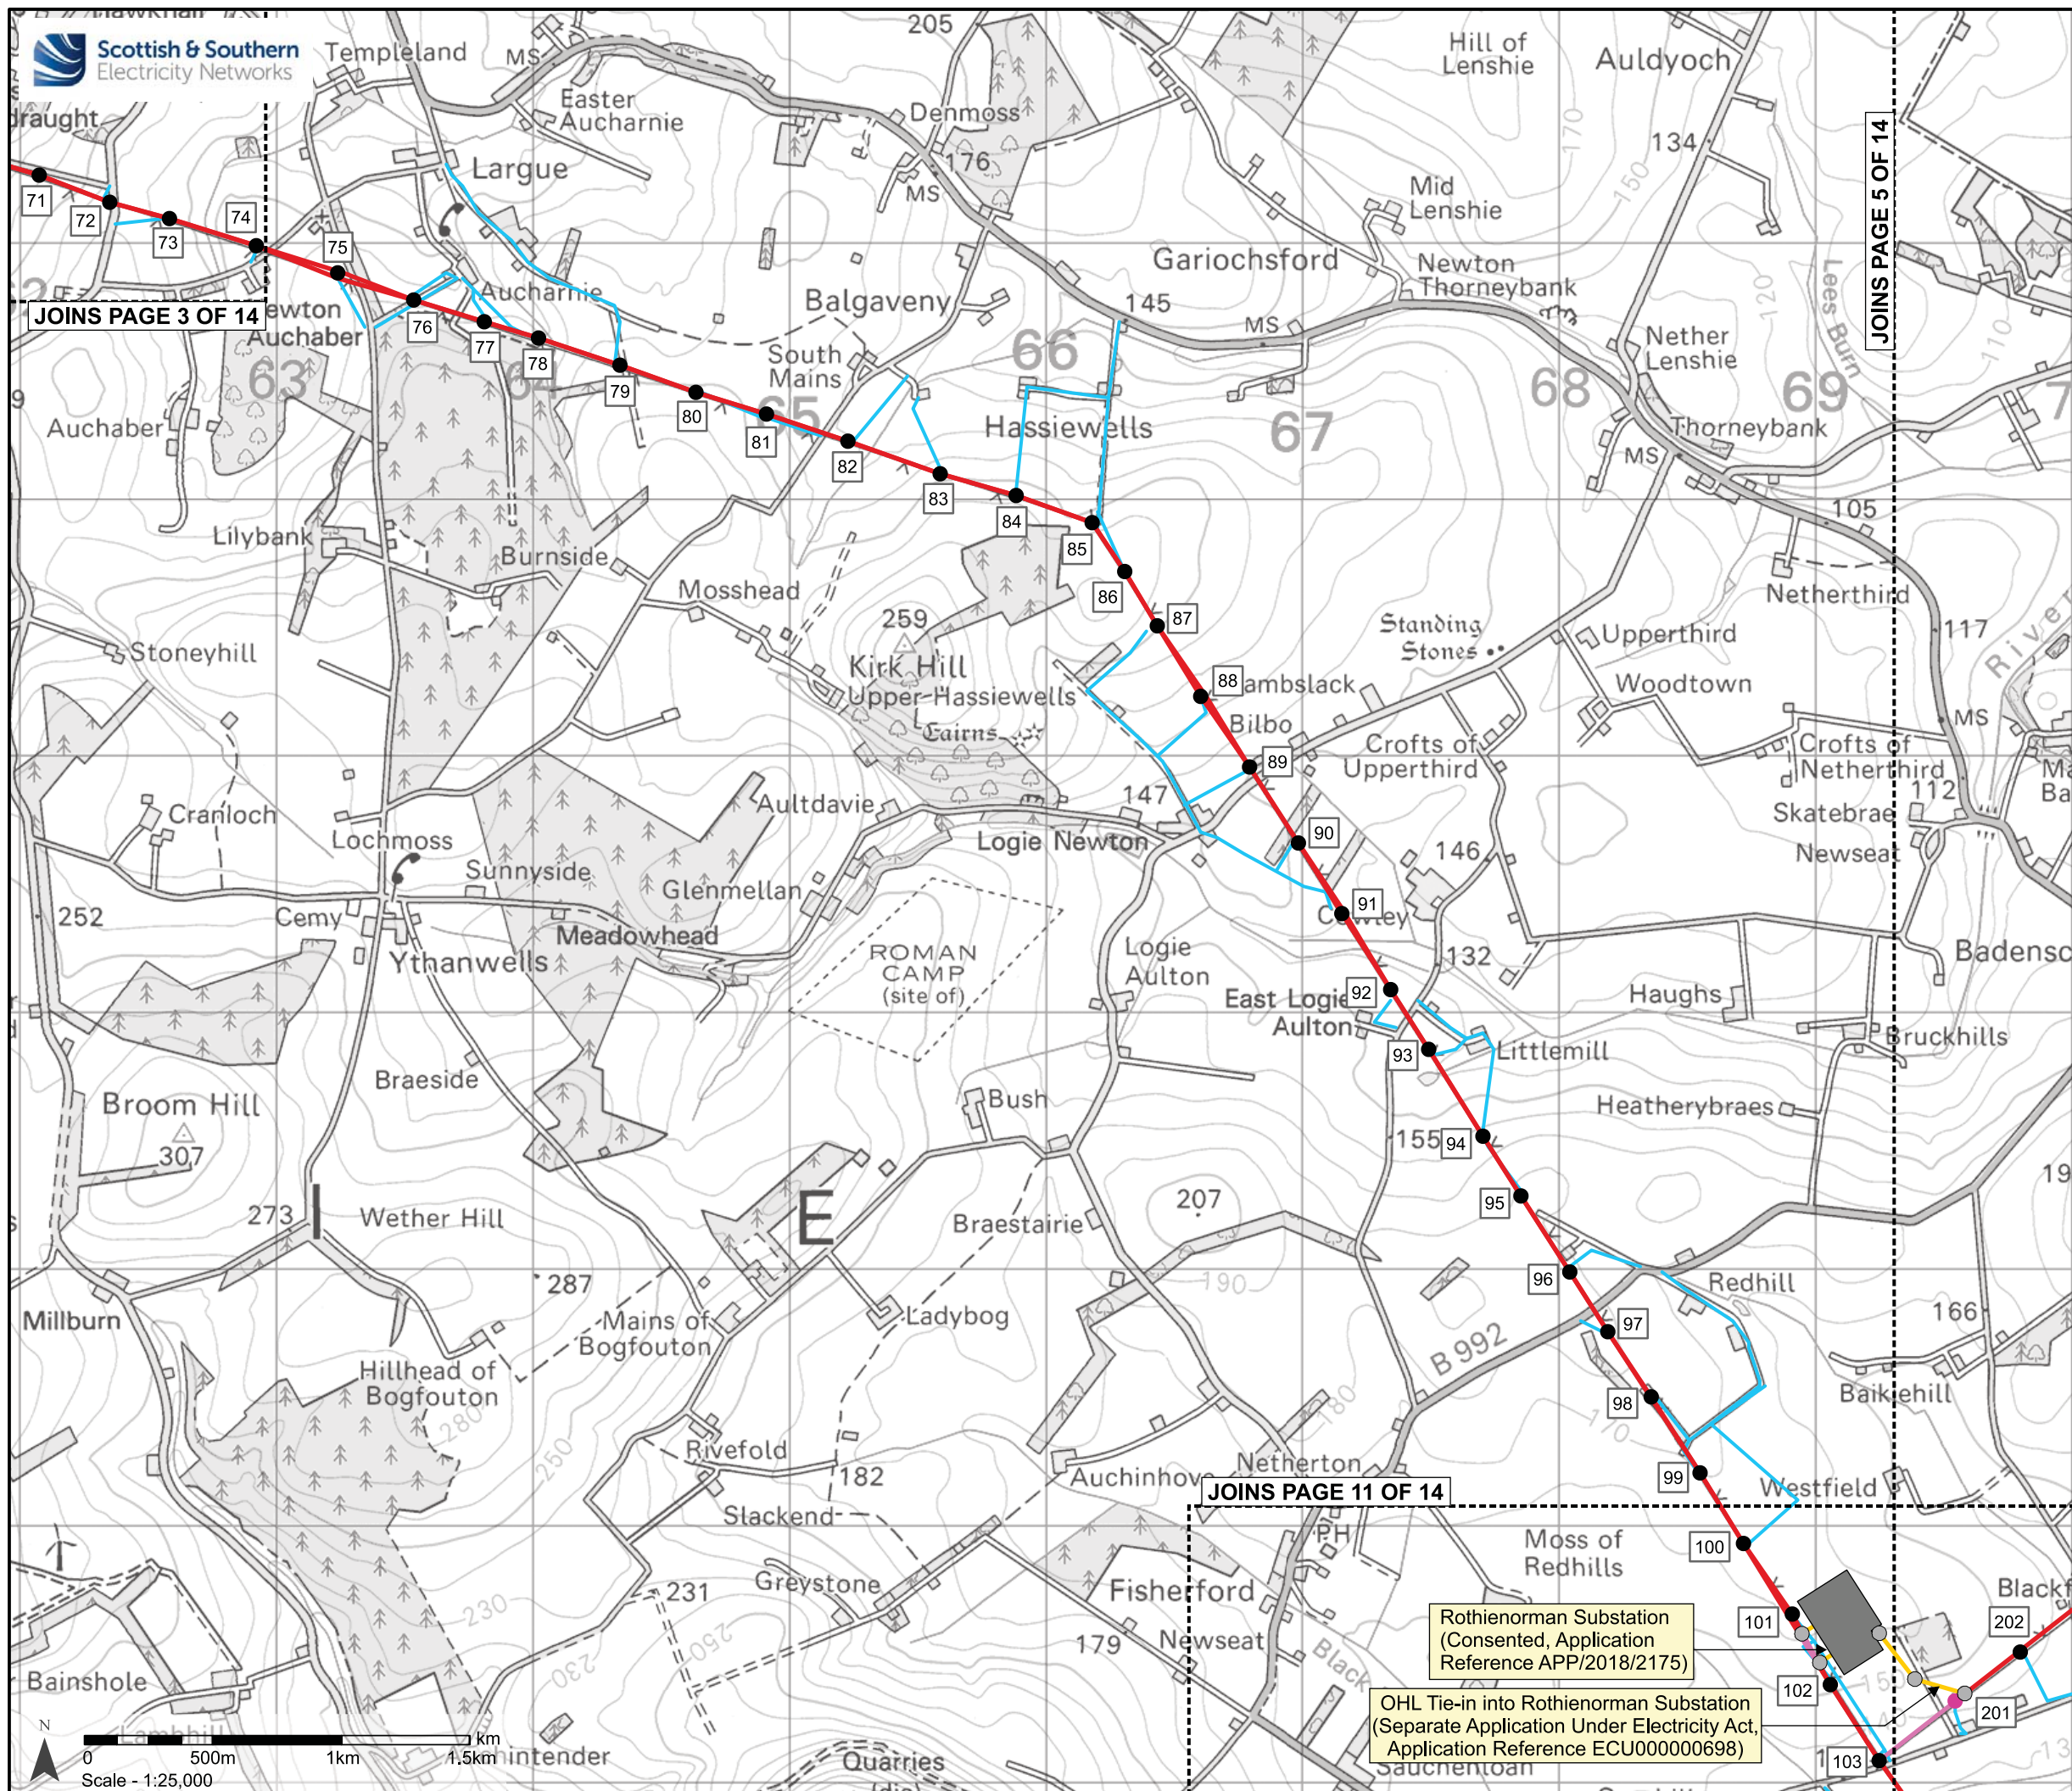

- Legend**
- Proposed Overhead Line and Towers
 - Existing 275 kV Overhead Line and Towers to be Upgraded to 400 kV
 - Existing Overhead Line and Towers to be removed
 - Construction Access Routes
 - Substation

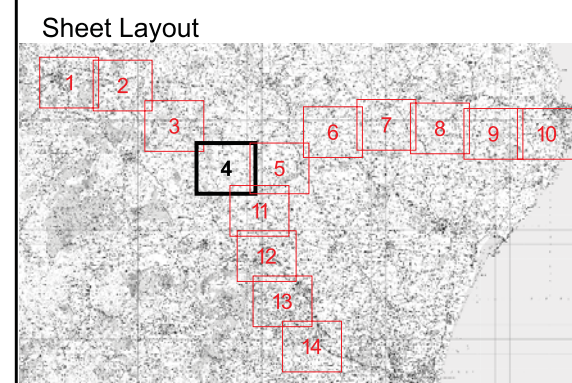


Reproduced by permission of Ordnance Survey on behalf of HMSO.
Crown copyright and database right 2018 all rights reserved.
Ordnance Survey Licence number EL273236.

Project No:	LT000134
Project:	North East 400 kV Overhead Line Reinforcement Works
Title:	Figure 2: Proposed Development Page 4 of 14
Drawn by:	BL
Date:	27/02/2019
Drawing:	118020-D-NTS2-1.0.0

Rothienorman Substation
(Consented, Application
Reference APP/2018/2175)


OHL Tie-in into Rothienorman Substation
(Separate Application Under Electricity Act,
Application Reference ECU000000698)

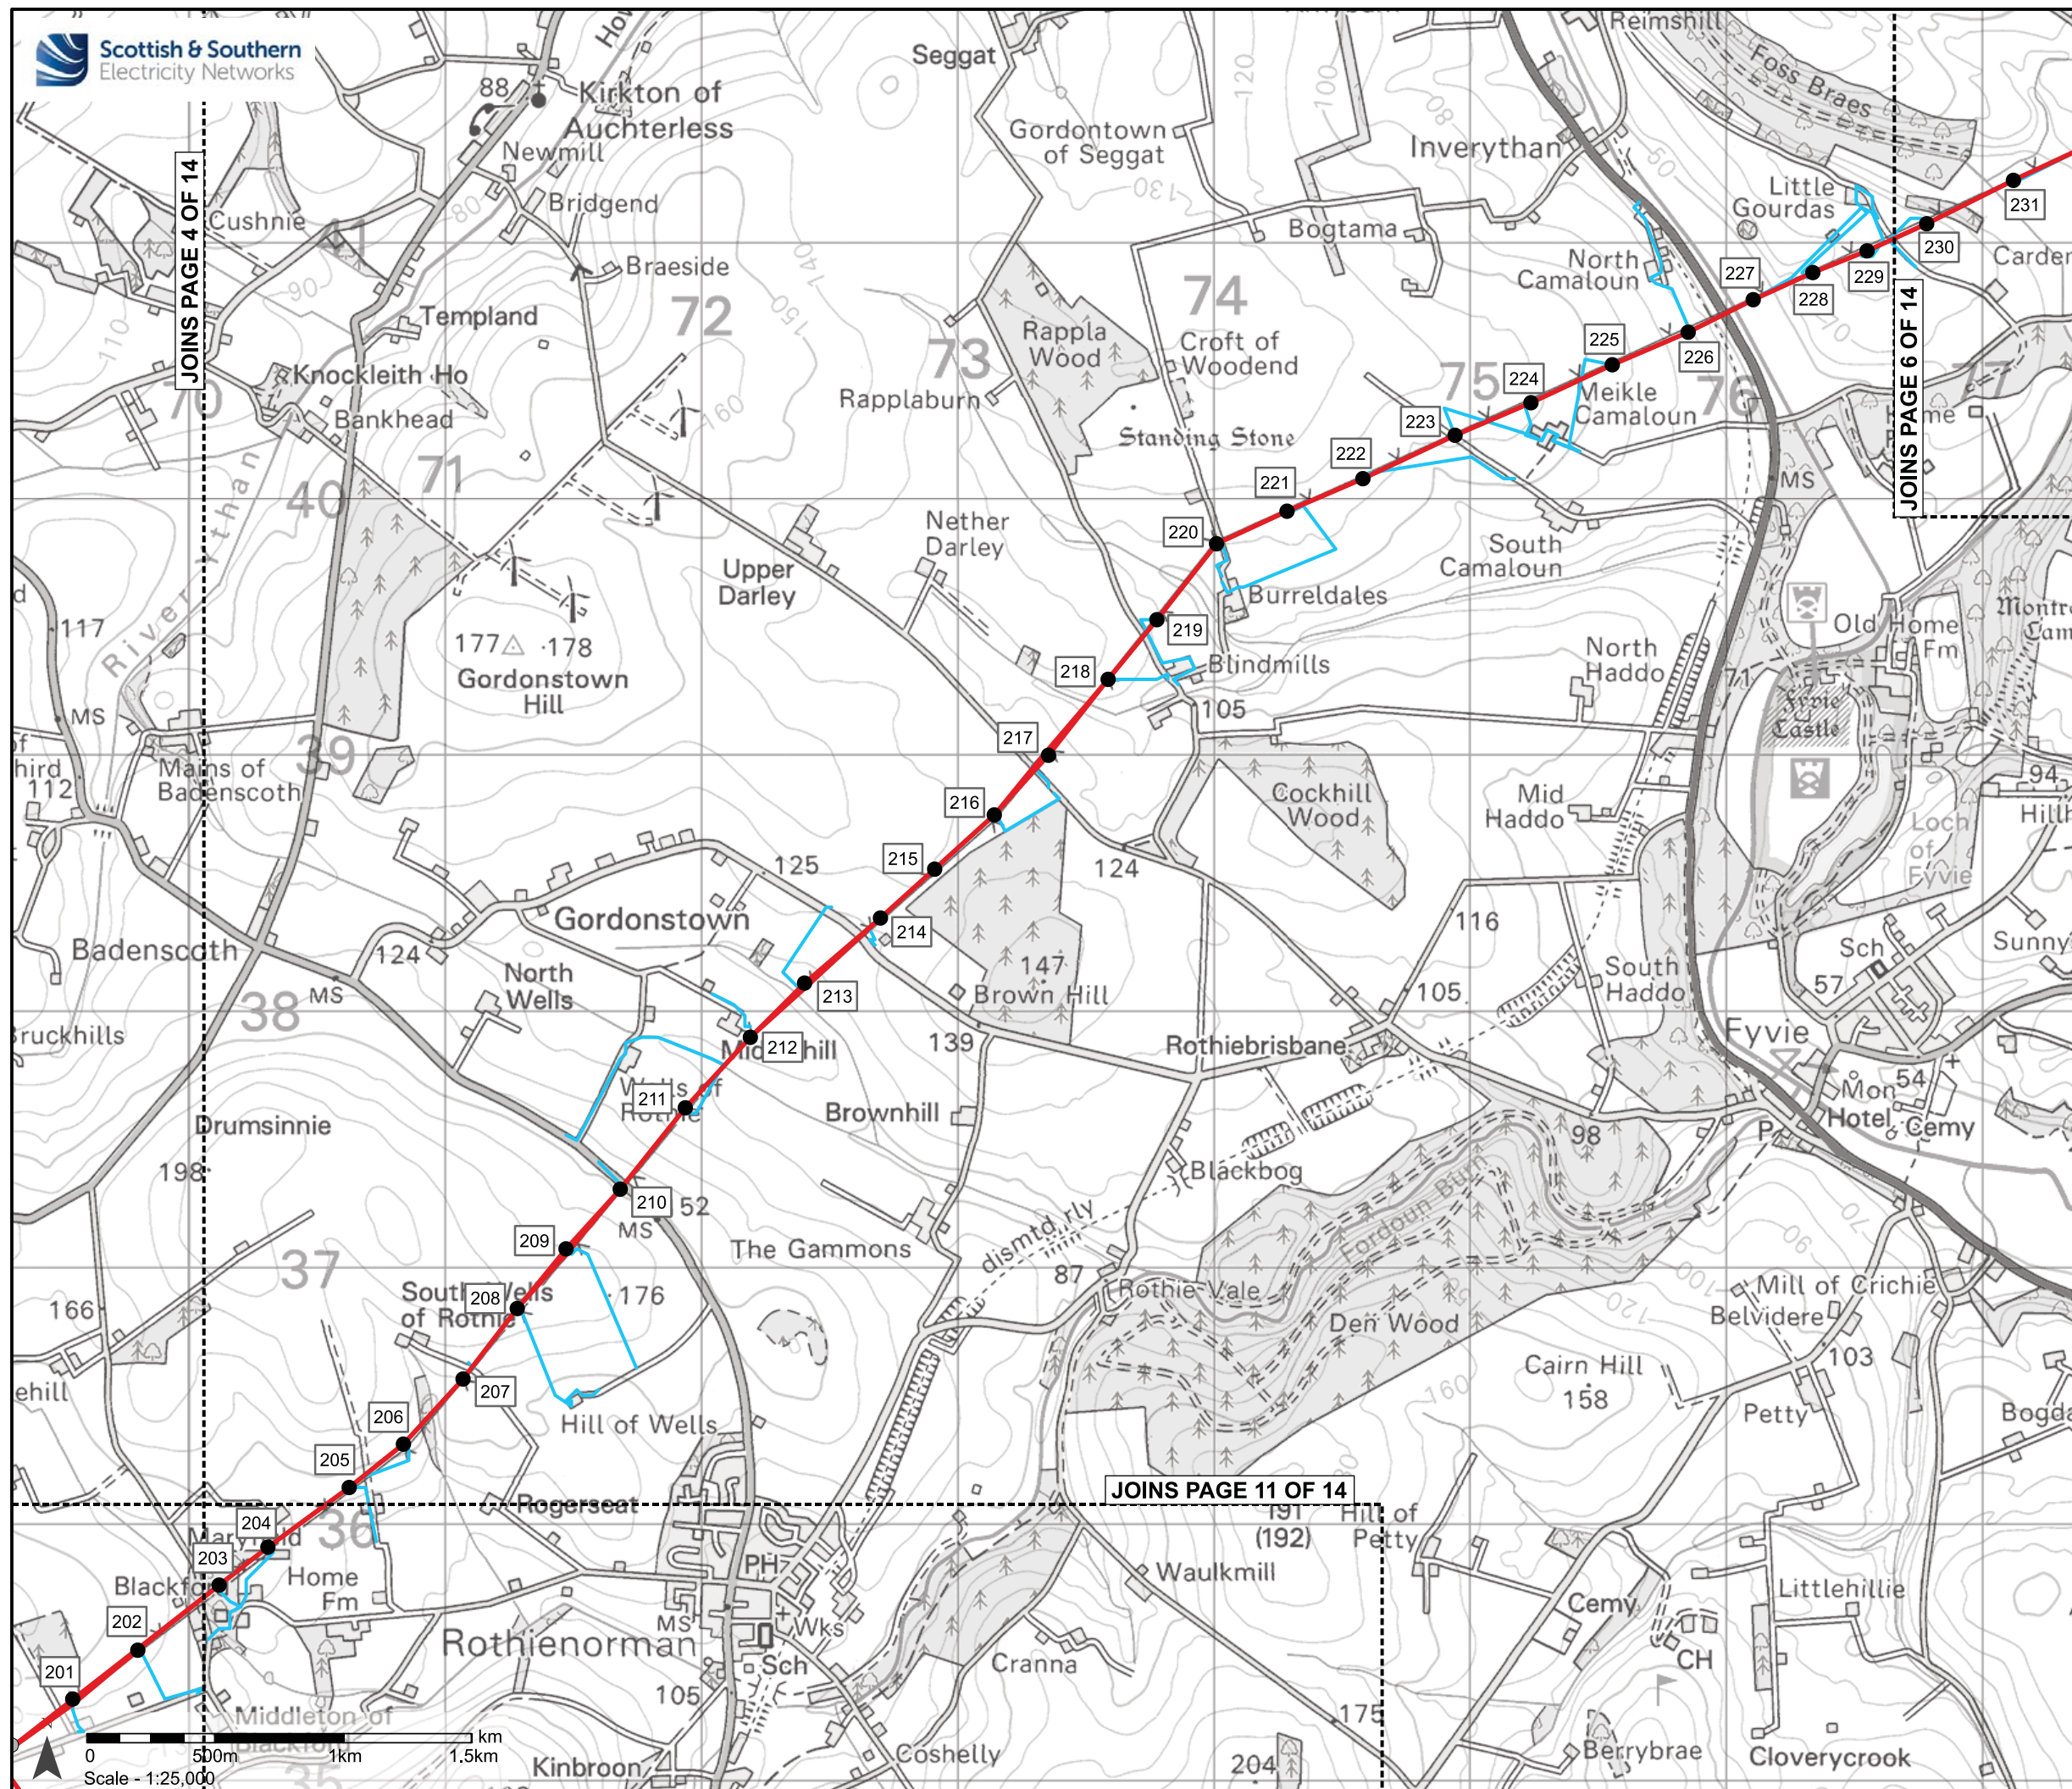

Legend

- Proposed Overhead Line and Towers
- Existing 275 kV Overhead Line and Towers to be Upgraded to 400 kV
- Existing Overhead Line and Towers to be removed
- Construction Access Routes

Sheet Layout

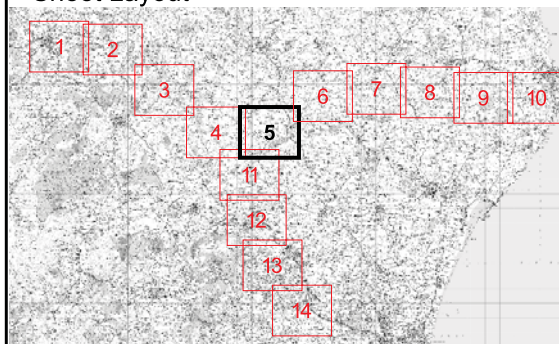

Reproduced by permission of Ordnance Survey on behalf of HMSO.
Crown copyright and database right 2018 all rights reserved.
Ordnance Survey Licence number EL273236.

Project No: LT000134




Project: North East 400 kV Overhead Line
Reinforcement Works

Title: Figure 2: Proposed Development
Page 5 of 14

Drawn by: BL




Date: 27/02/2019

Drawing: 118020-D-NTS2-1.0.0

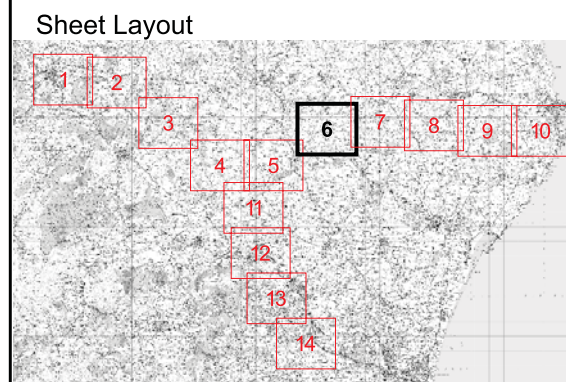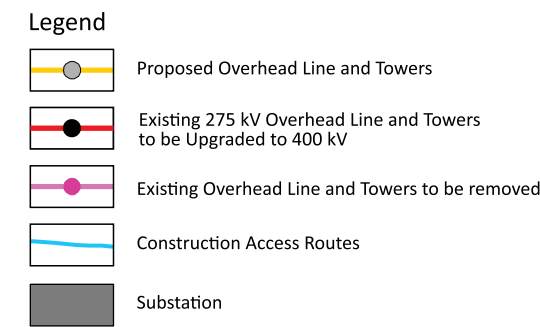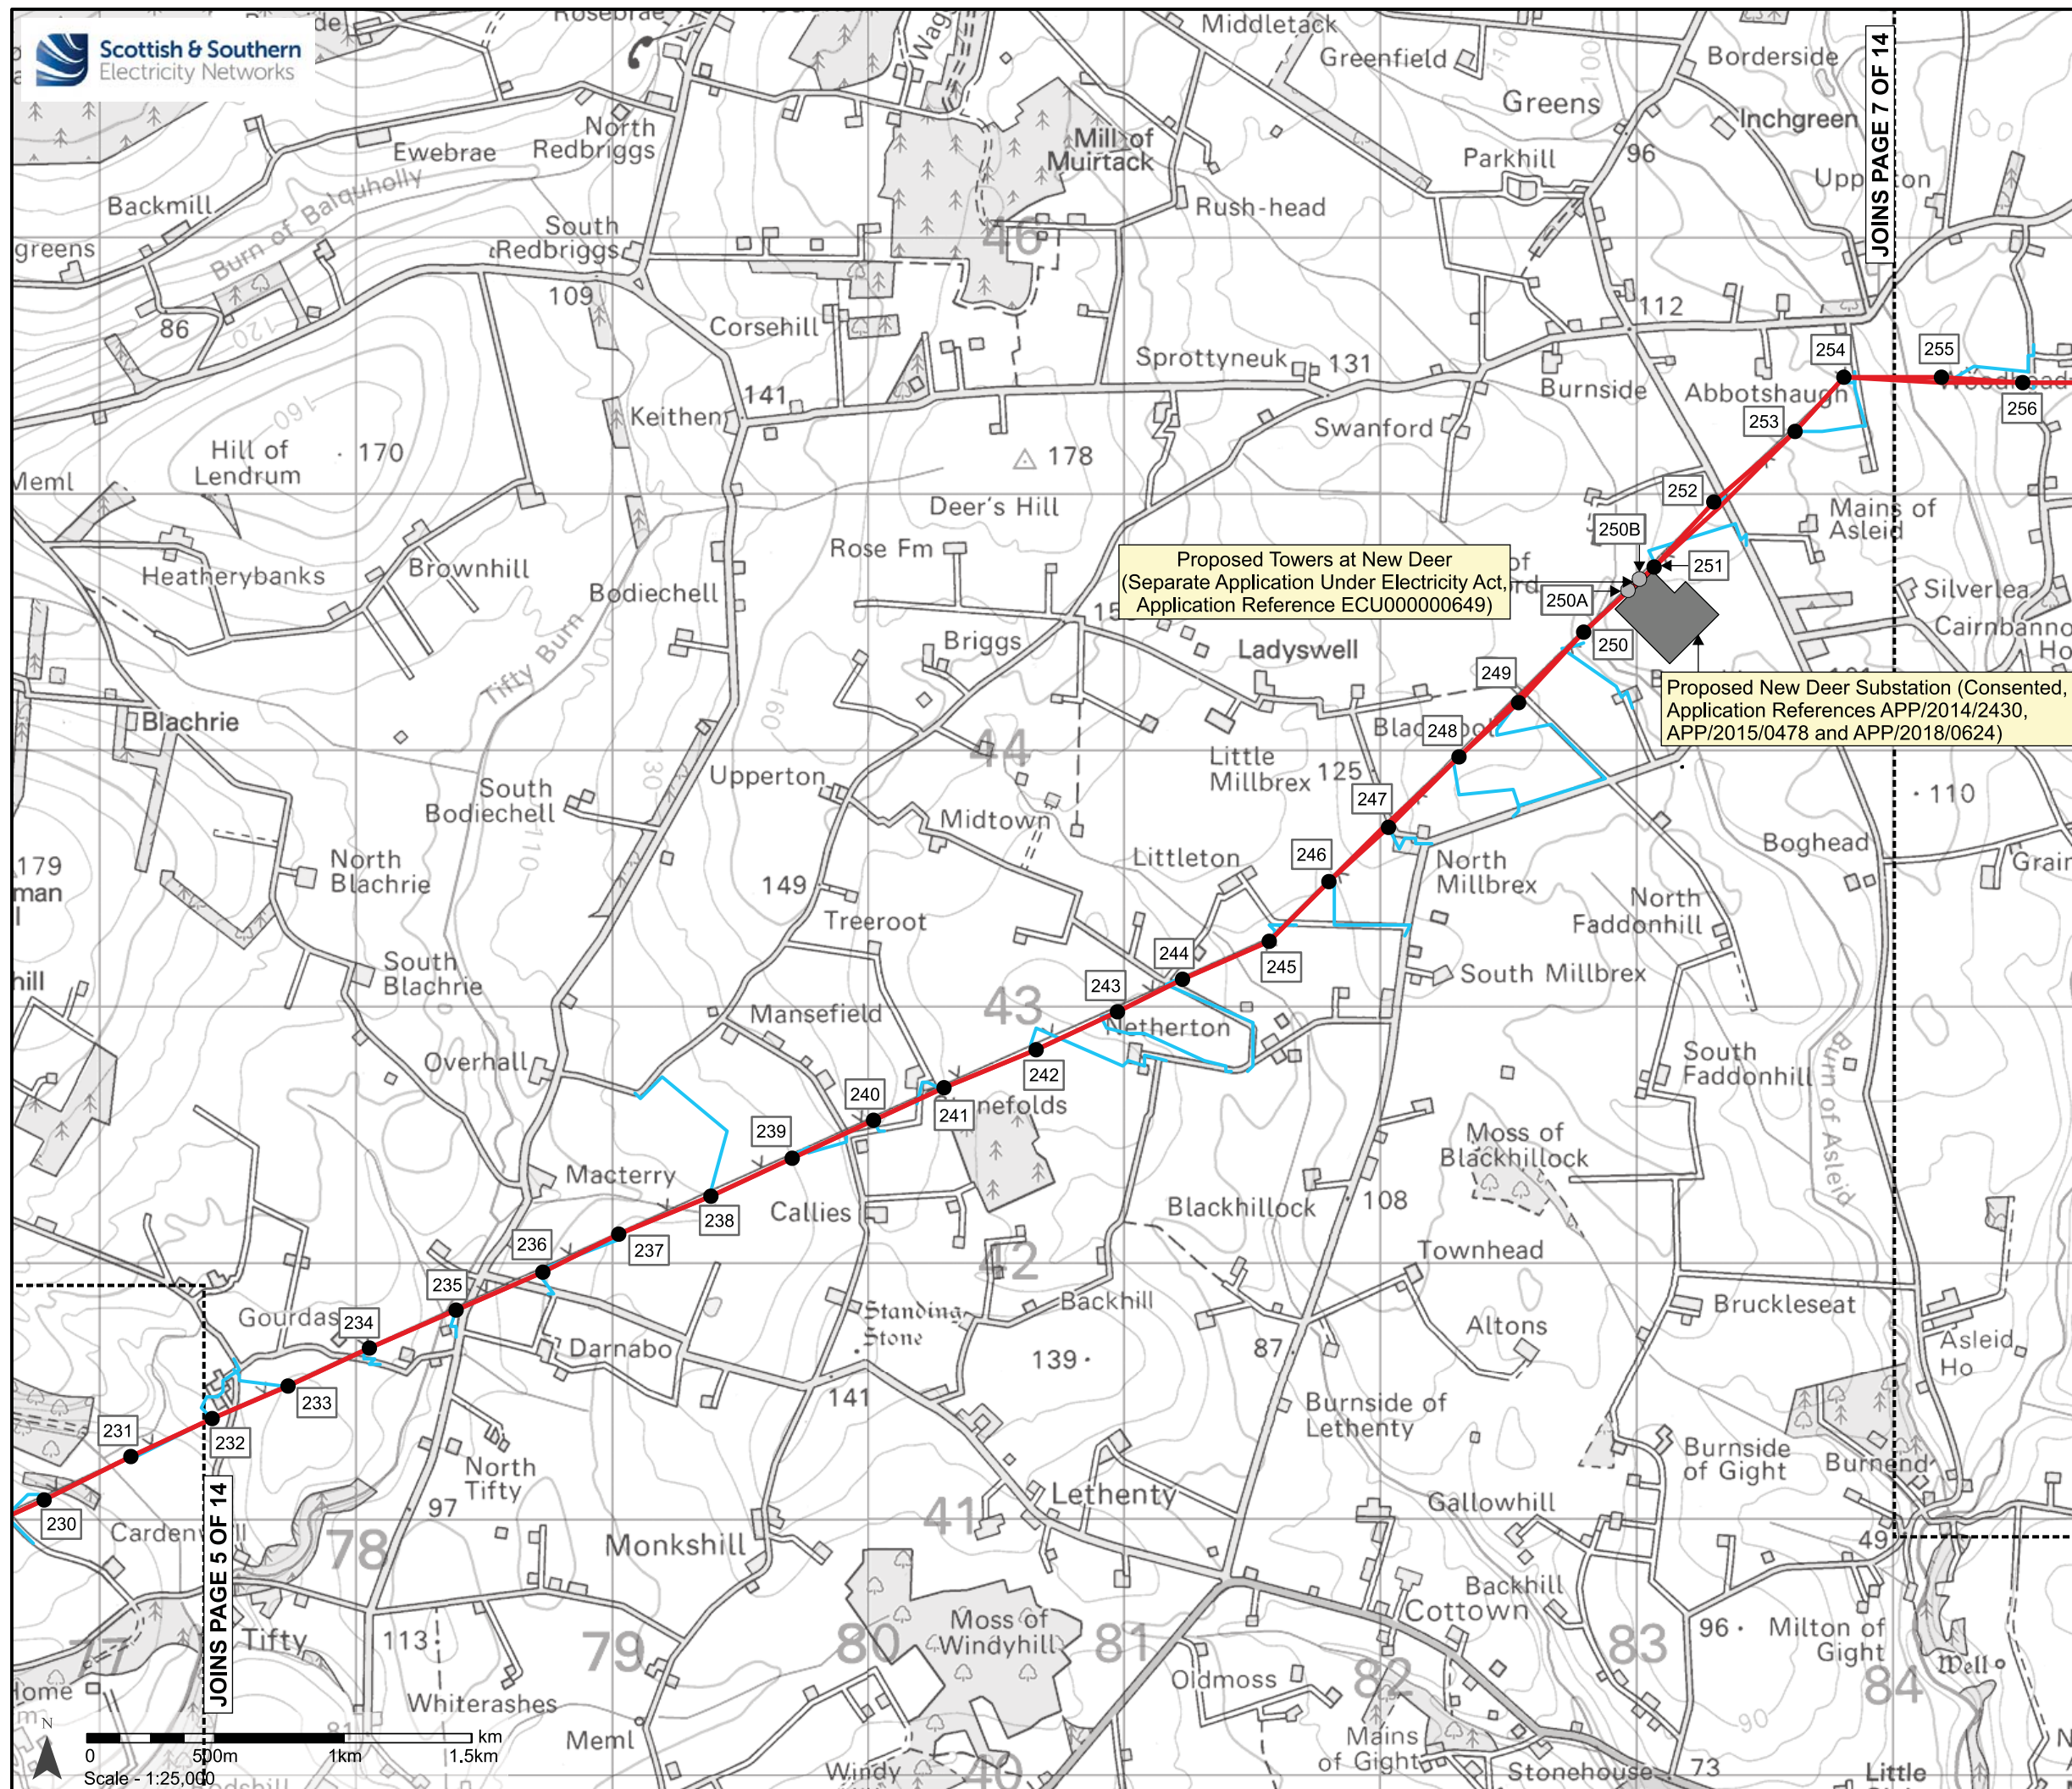


Reproduced by permission of Ordnance Survey on behalf of HMSO.
Crown copyright and database right 2018 all rights reserved.
Ordnance Survey Licence number EL273236.

Project No:	LT000134
Project:	North East 400 kV Overhead Line Reinforcement Works
Title:	Figure 2: Proposed Development Page 6 of 14
Drawn by:	BL
Date:	27/02/2019
Drawing:	118020-D-NTS2-1.0.0

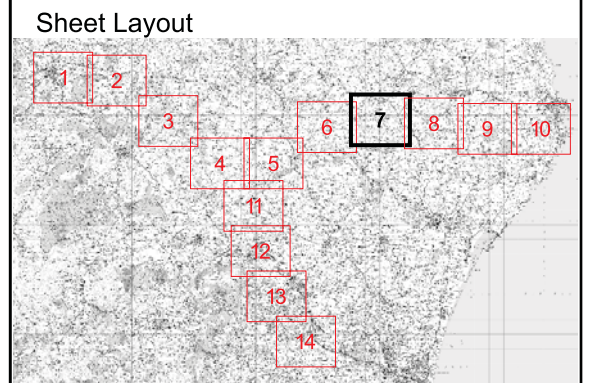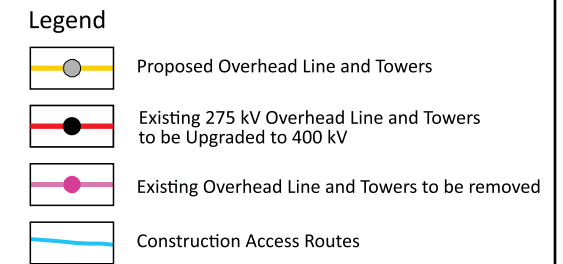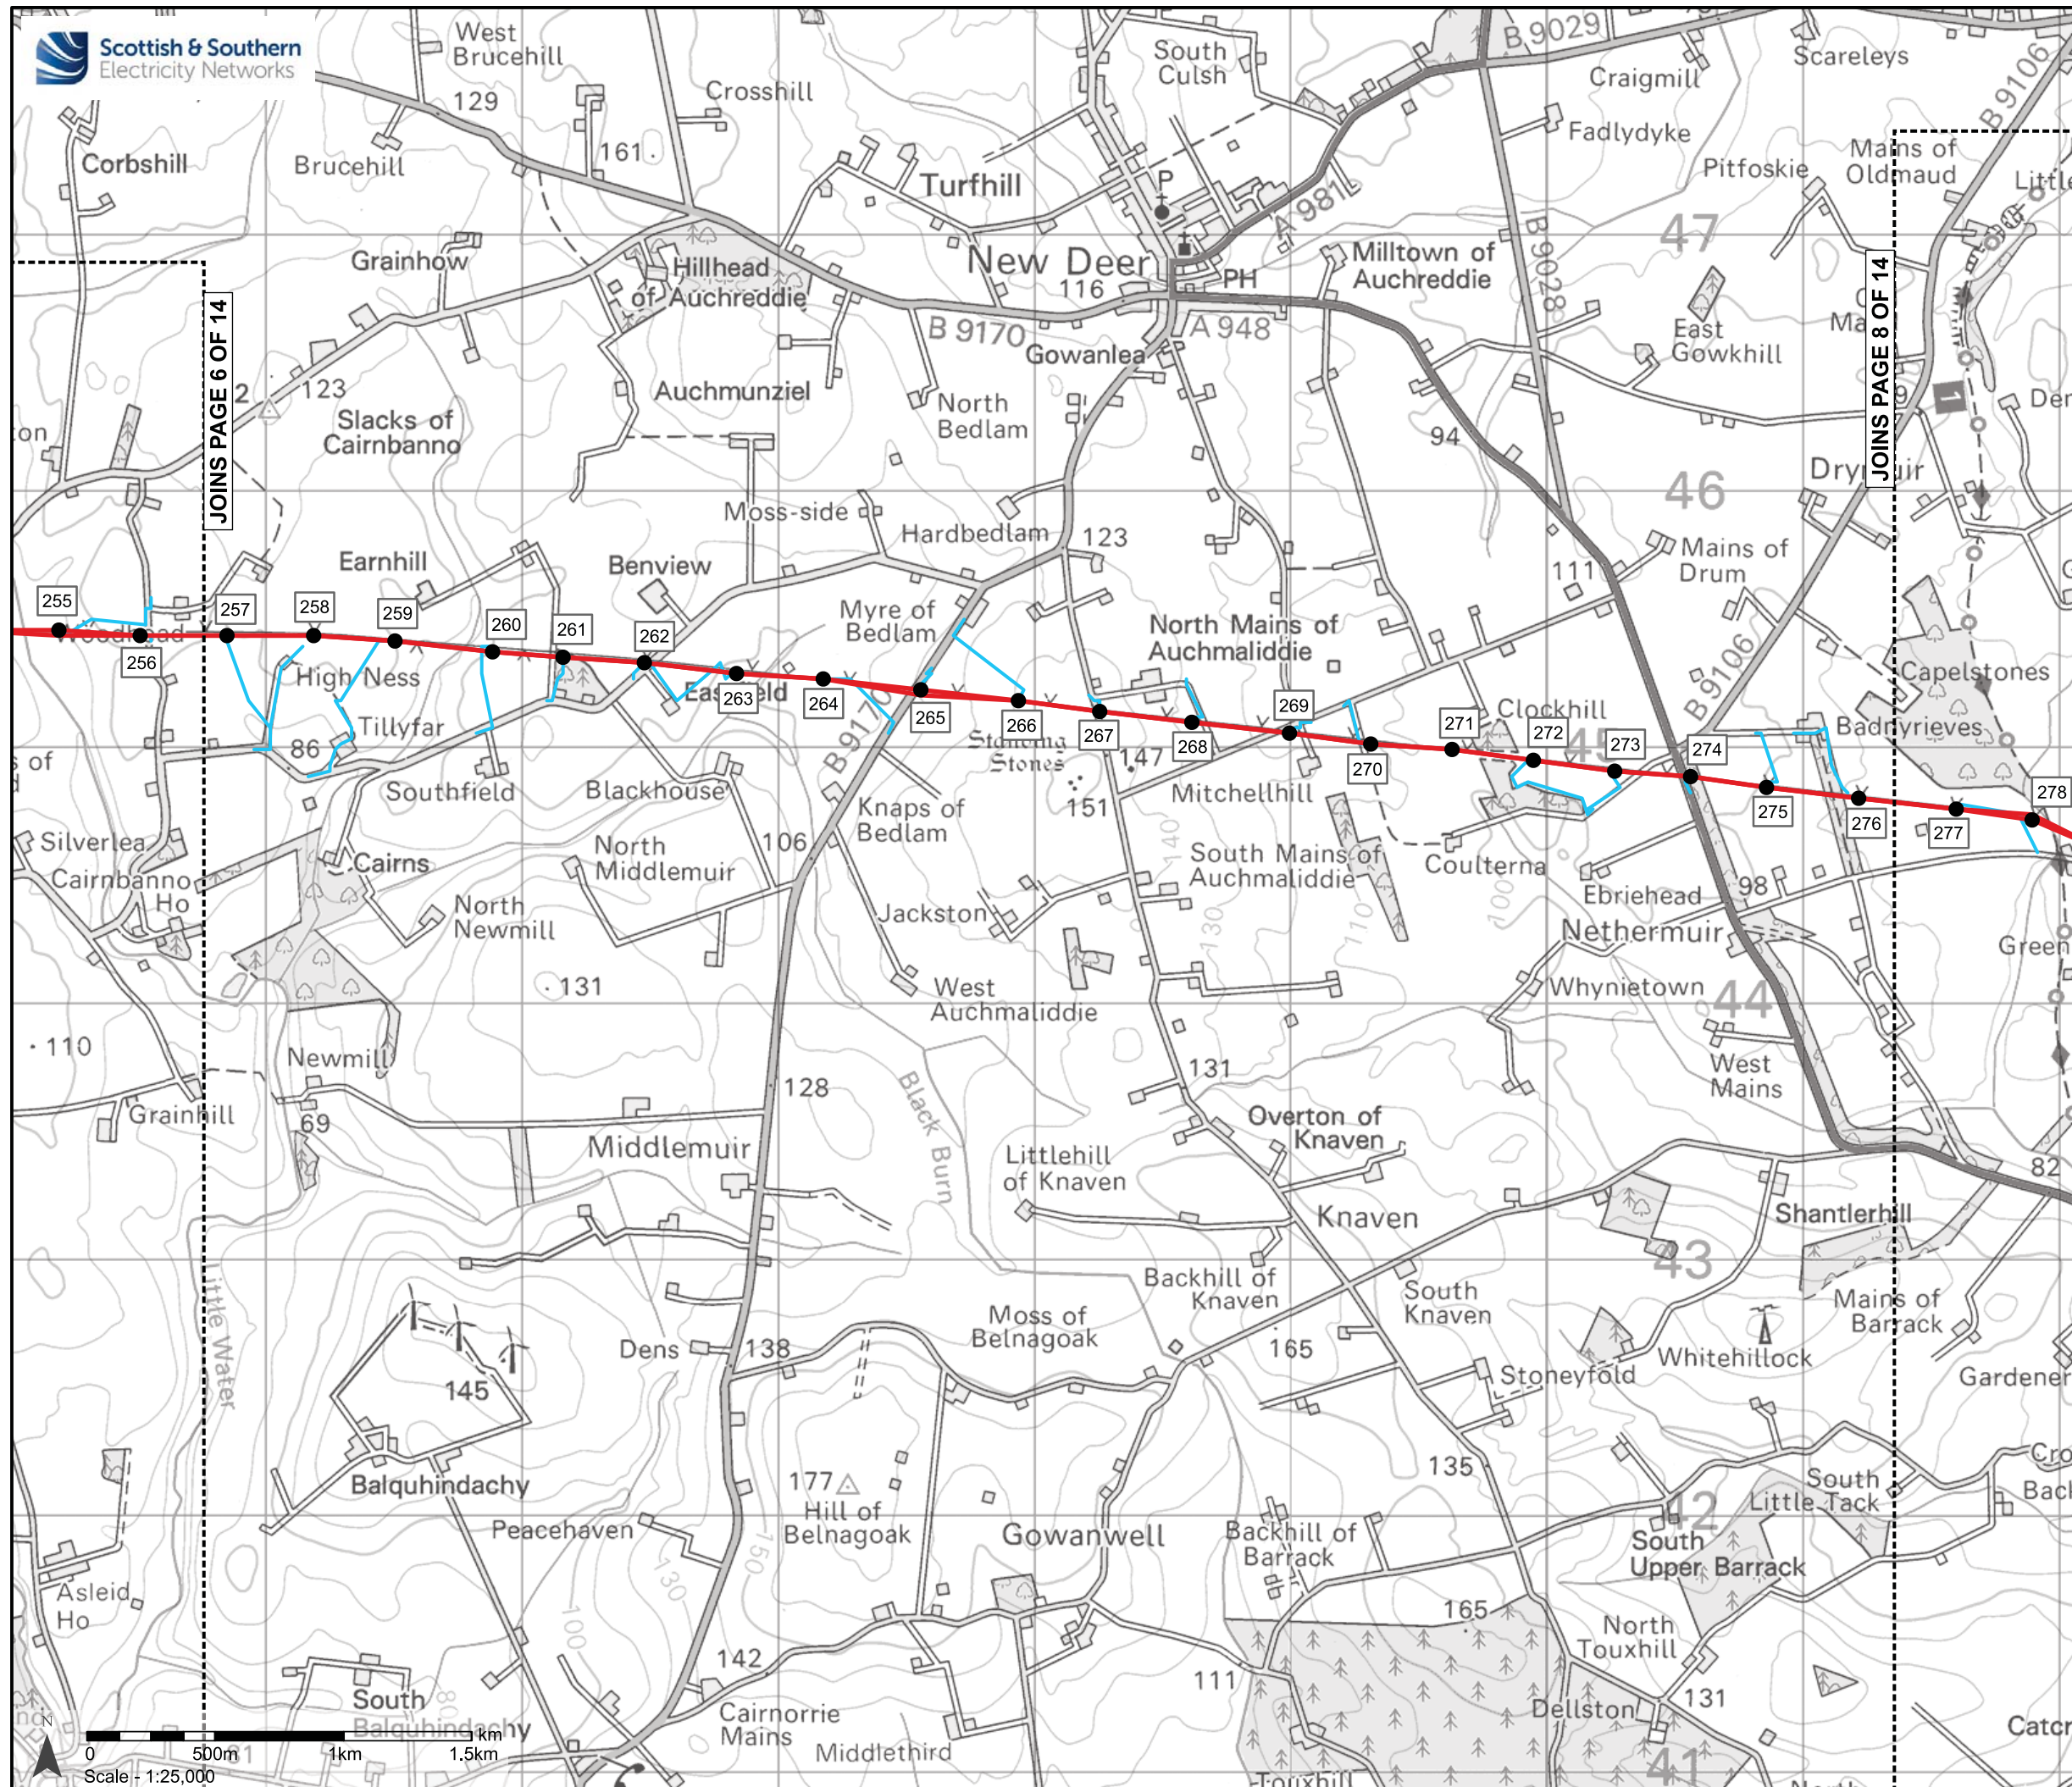

Reproduced by permission of Ordnance Survey on behalf of HMSO.
Crown copyright and database right 2018 all rights reserved.
Ordnance Survey Licence number EL273236.


Project No:	LT000134
Project:	North East 400 kV Overhead Line Reinforcement Works
Title:	Figure 2: Proposed Development Page 7 of 14
Drawn by:	BL
Date:	27/02/2019
Drawing:	118020-D-NTS2-1.0.0

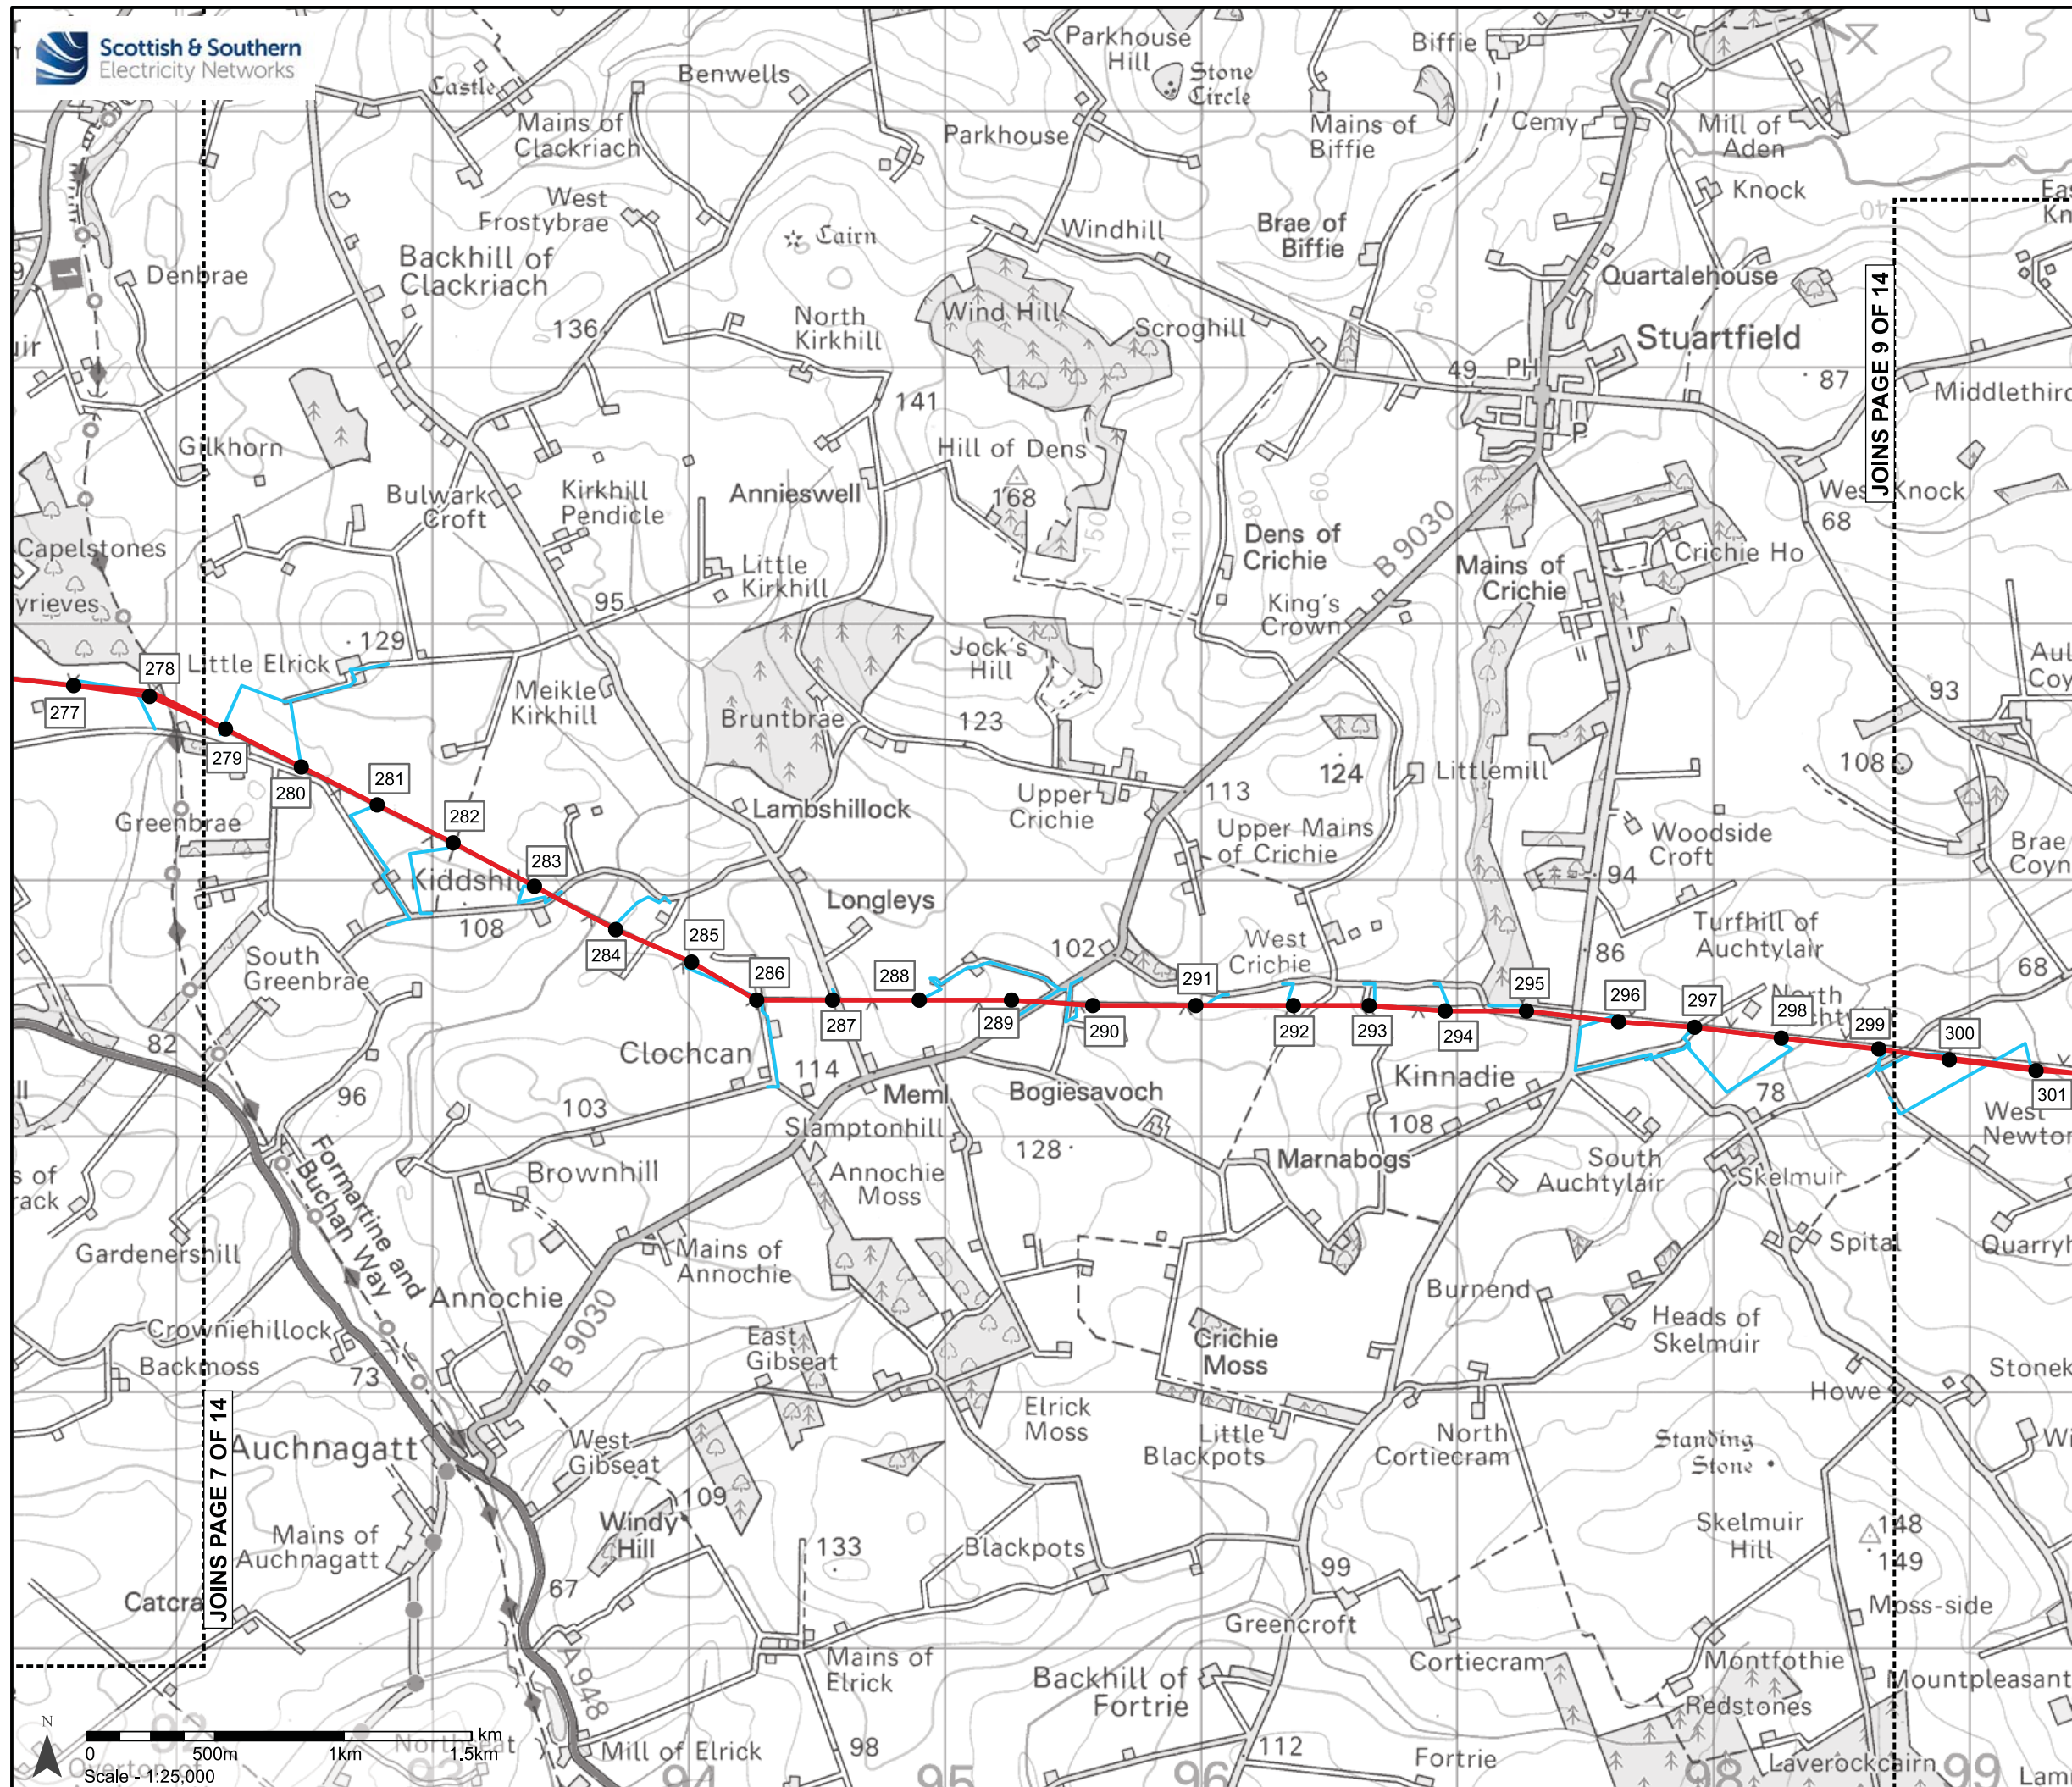

Legend

-  Proposed Overhead Line and Towers
-  Existing 275 kV Overhead Line and Towers to be Upgraded to 400 kV
-  Existing Overhead Line and Towers to be removed
-  Construction Access Routes

Sheet Layout

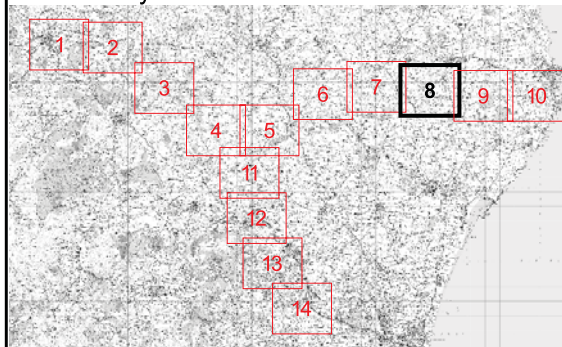

Reproduced by permission of Ordnance Survey on behalf of HMSO.
Crown copyright and database right 2018 all rights reserved.
Ordnance Survey Licence number EL273236.

Project No: LT000134




Project: North East 400 kV Overhead Line
Reinforcement Works

Title: Figure 2: Proposed Development
Page 8 of 14

Drawn by: BL




Date: 27/02/2019

Drawing: 118020-D-NTS2-1.0.0

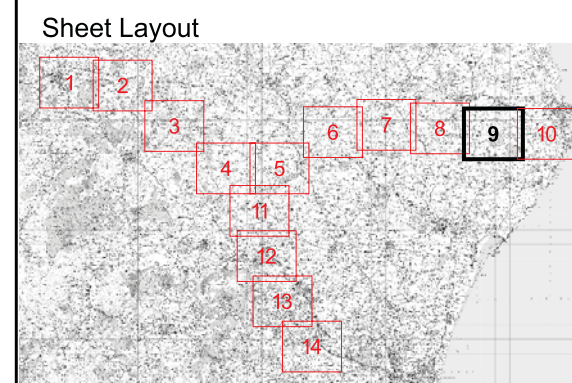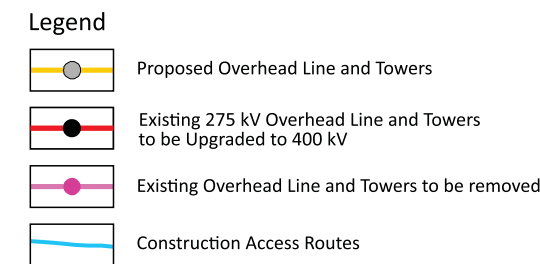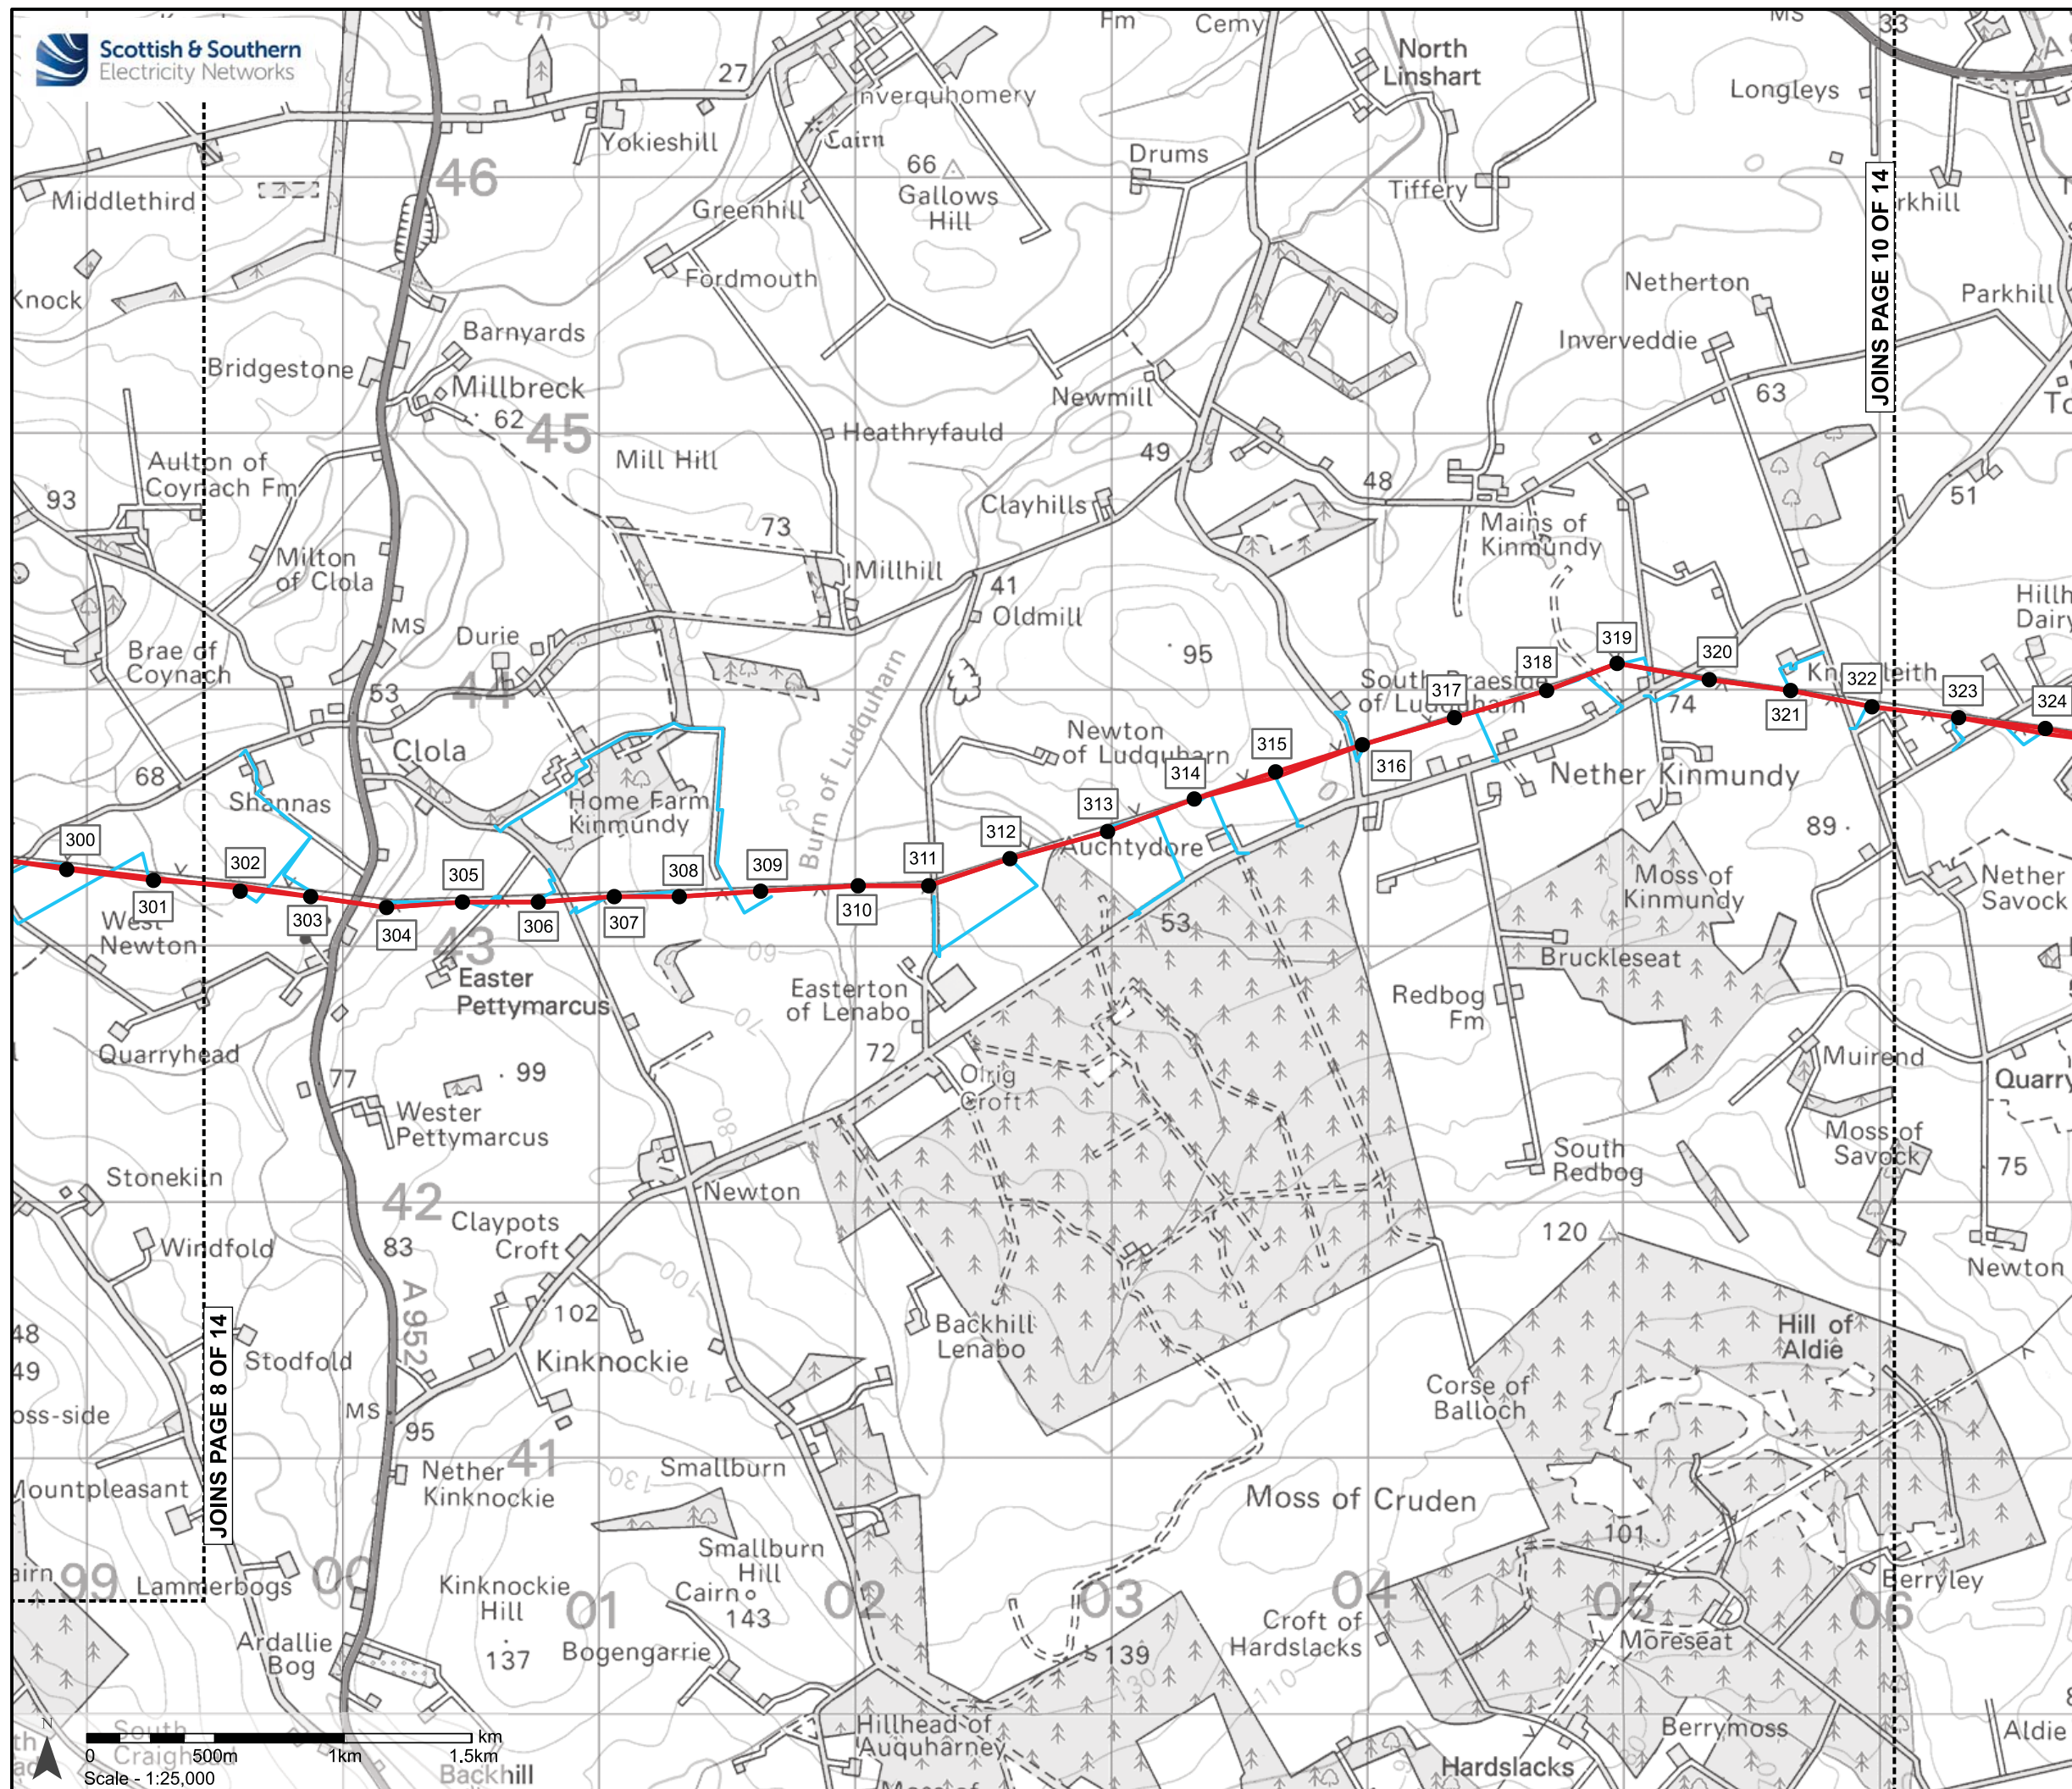


Reproduced by permission of Ordnance Survey on behalf of HMSO.
Crown copyright and database right 2018 all rights reserved.
Ordnance Survey Licence number EL273236.

Project No:	LT000134
Project:	North East 400 kV Overhead Line Reinforcement Works
Title:	Figure 2: Proposed Development Page 9 of 14
Drawn by:	BL
Date:	27/02/2019
Drawing:	118020-D-NTS2-1.0.0

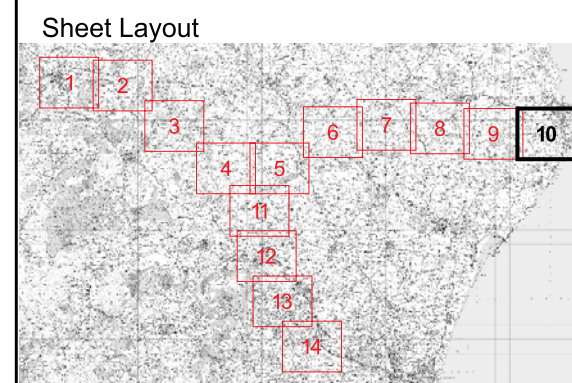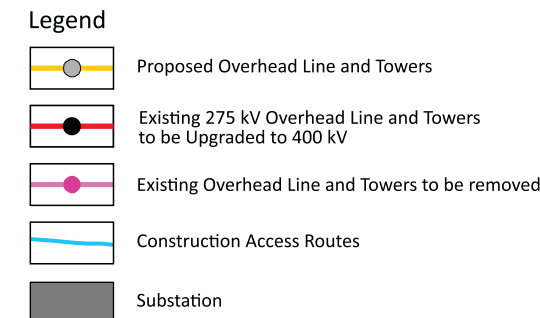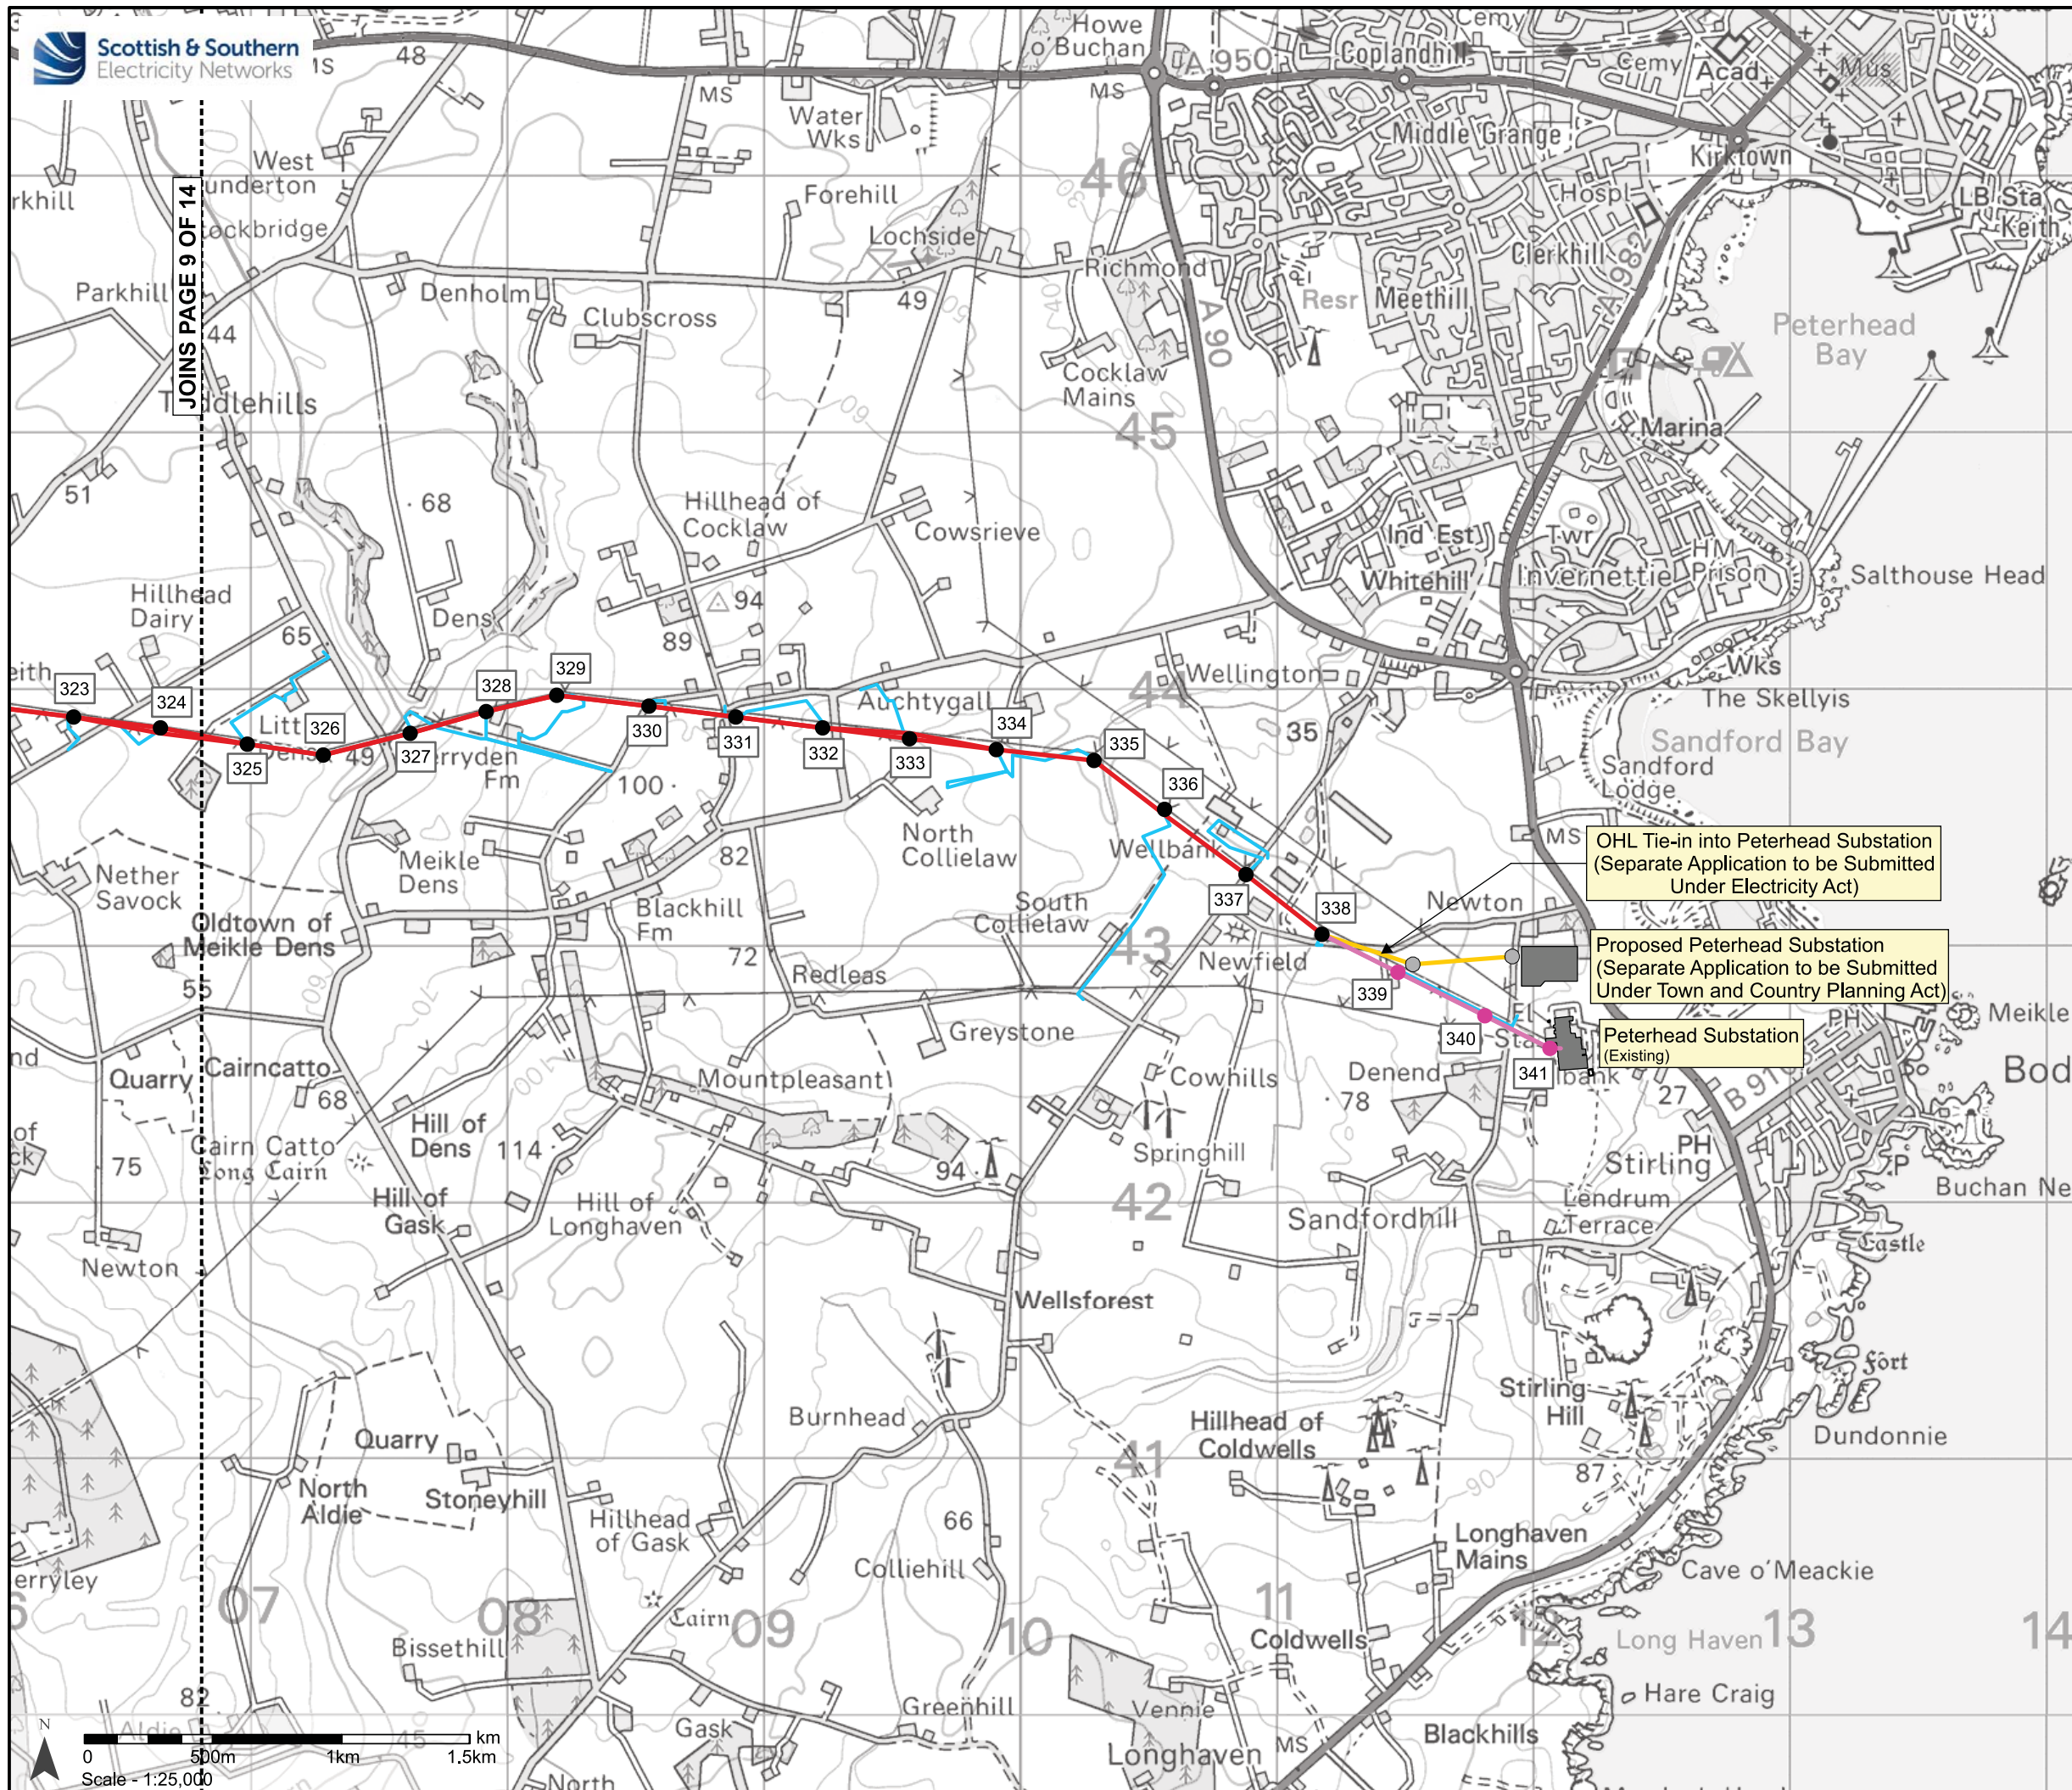


Reproduced by permission of Ordnance Survey on behalf of HMSO.
Crown copyright and database right 2018 all rights reserved.
Ordnance Survey Licence number EL273236.

Project No:	LT000134
Project:	North East 400 kV Overhead Line Reinforcement Works
Title:	Figure 2: Proposed Development Page 10 of 14
Drawn by:	BL
Date:	27/02/2019
Drawing:	118020-D-NTS2-1.0.0

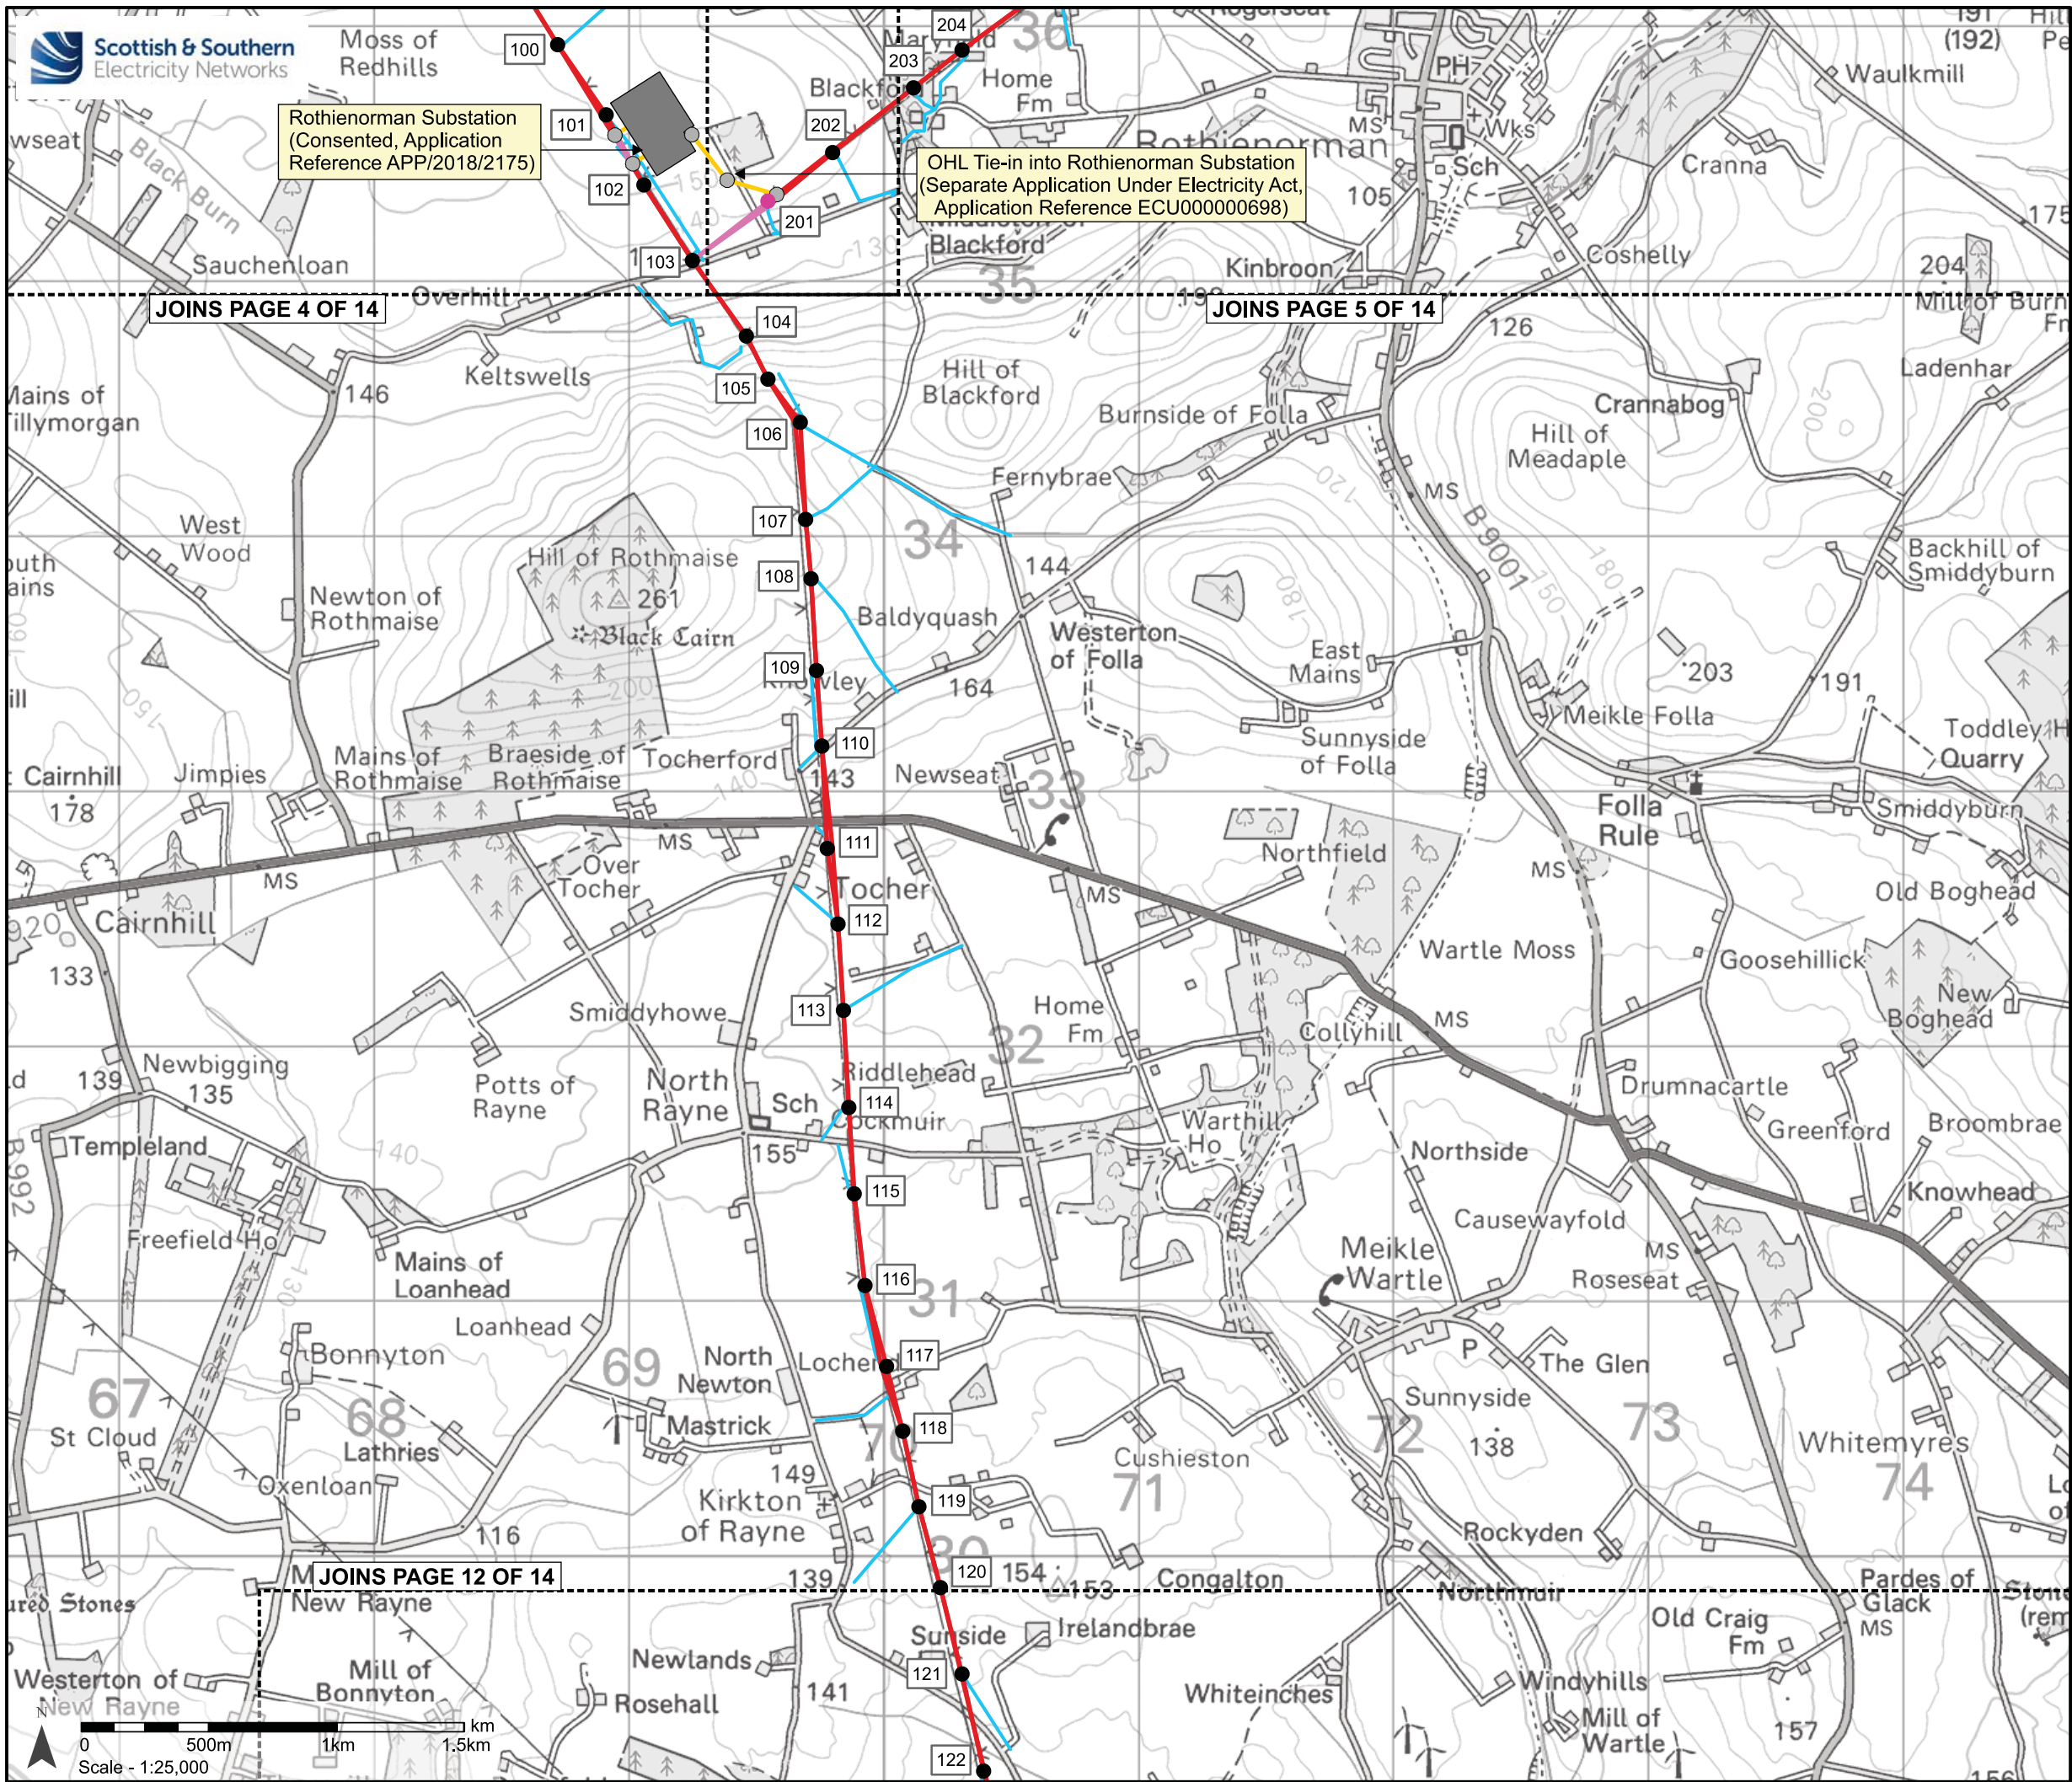


- Legend
- Proposed Overhead Line and Towers
 - Existing 275 kV Overhead Line and Towers to be Upgraded to 400 kV
 - Existing Overhead Line and Towers to be removed
 - Construction Access Routes
 - Substation

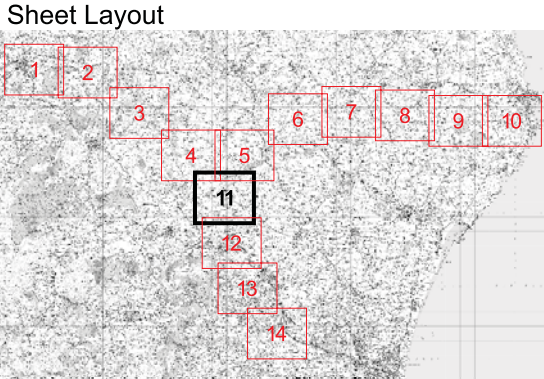


Reproduced by permission of Ordnance Survey on behalf of HMSO.
Crown copyright and database right 2018 all rights reserved.
Ordnance Survey Licence number EL273236.

Project No:	LT000134
Project:	North East 400 kV Overhead Line Reinforcement Works
Title:	Figure 2: Proposed Development Page 11 of 14
Drawn by:	BL
Date:	27/02/2019
Drawing:	118020-D-NTS2-1.0.0

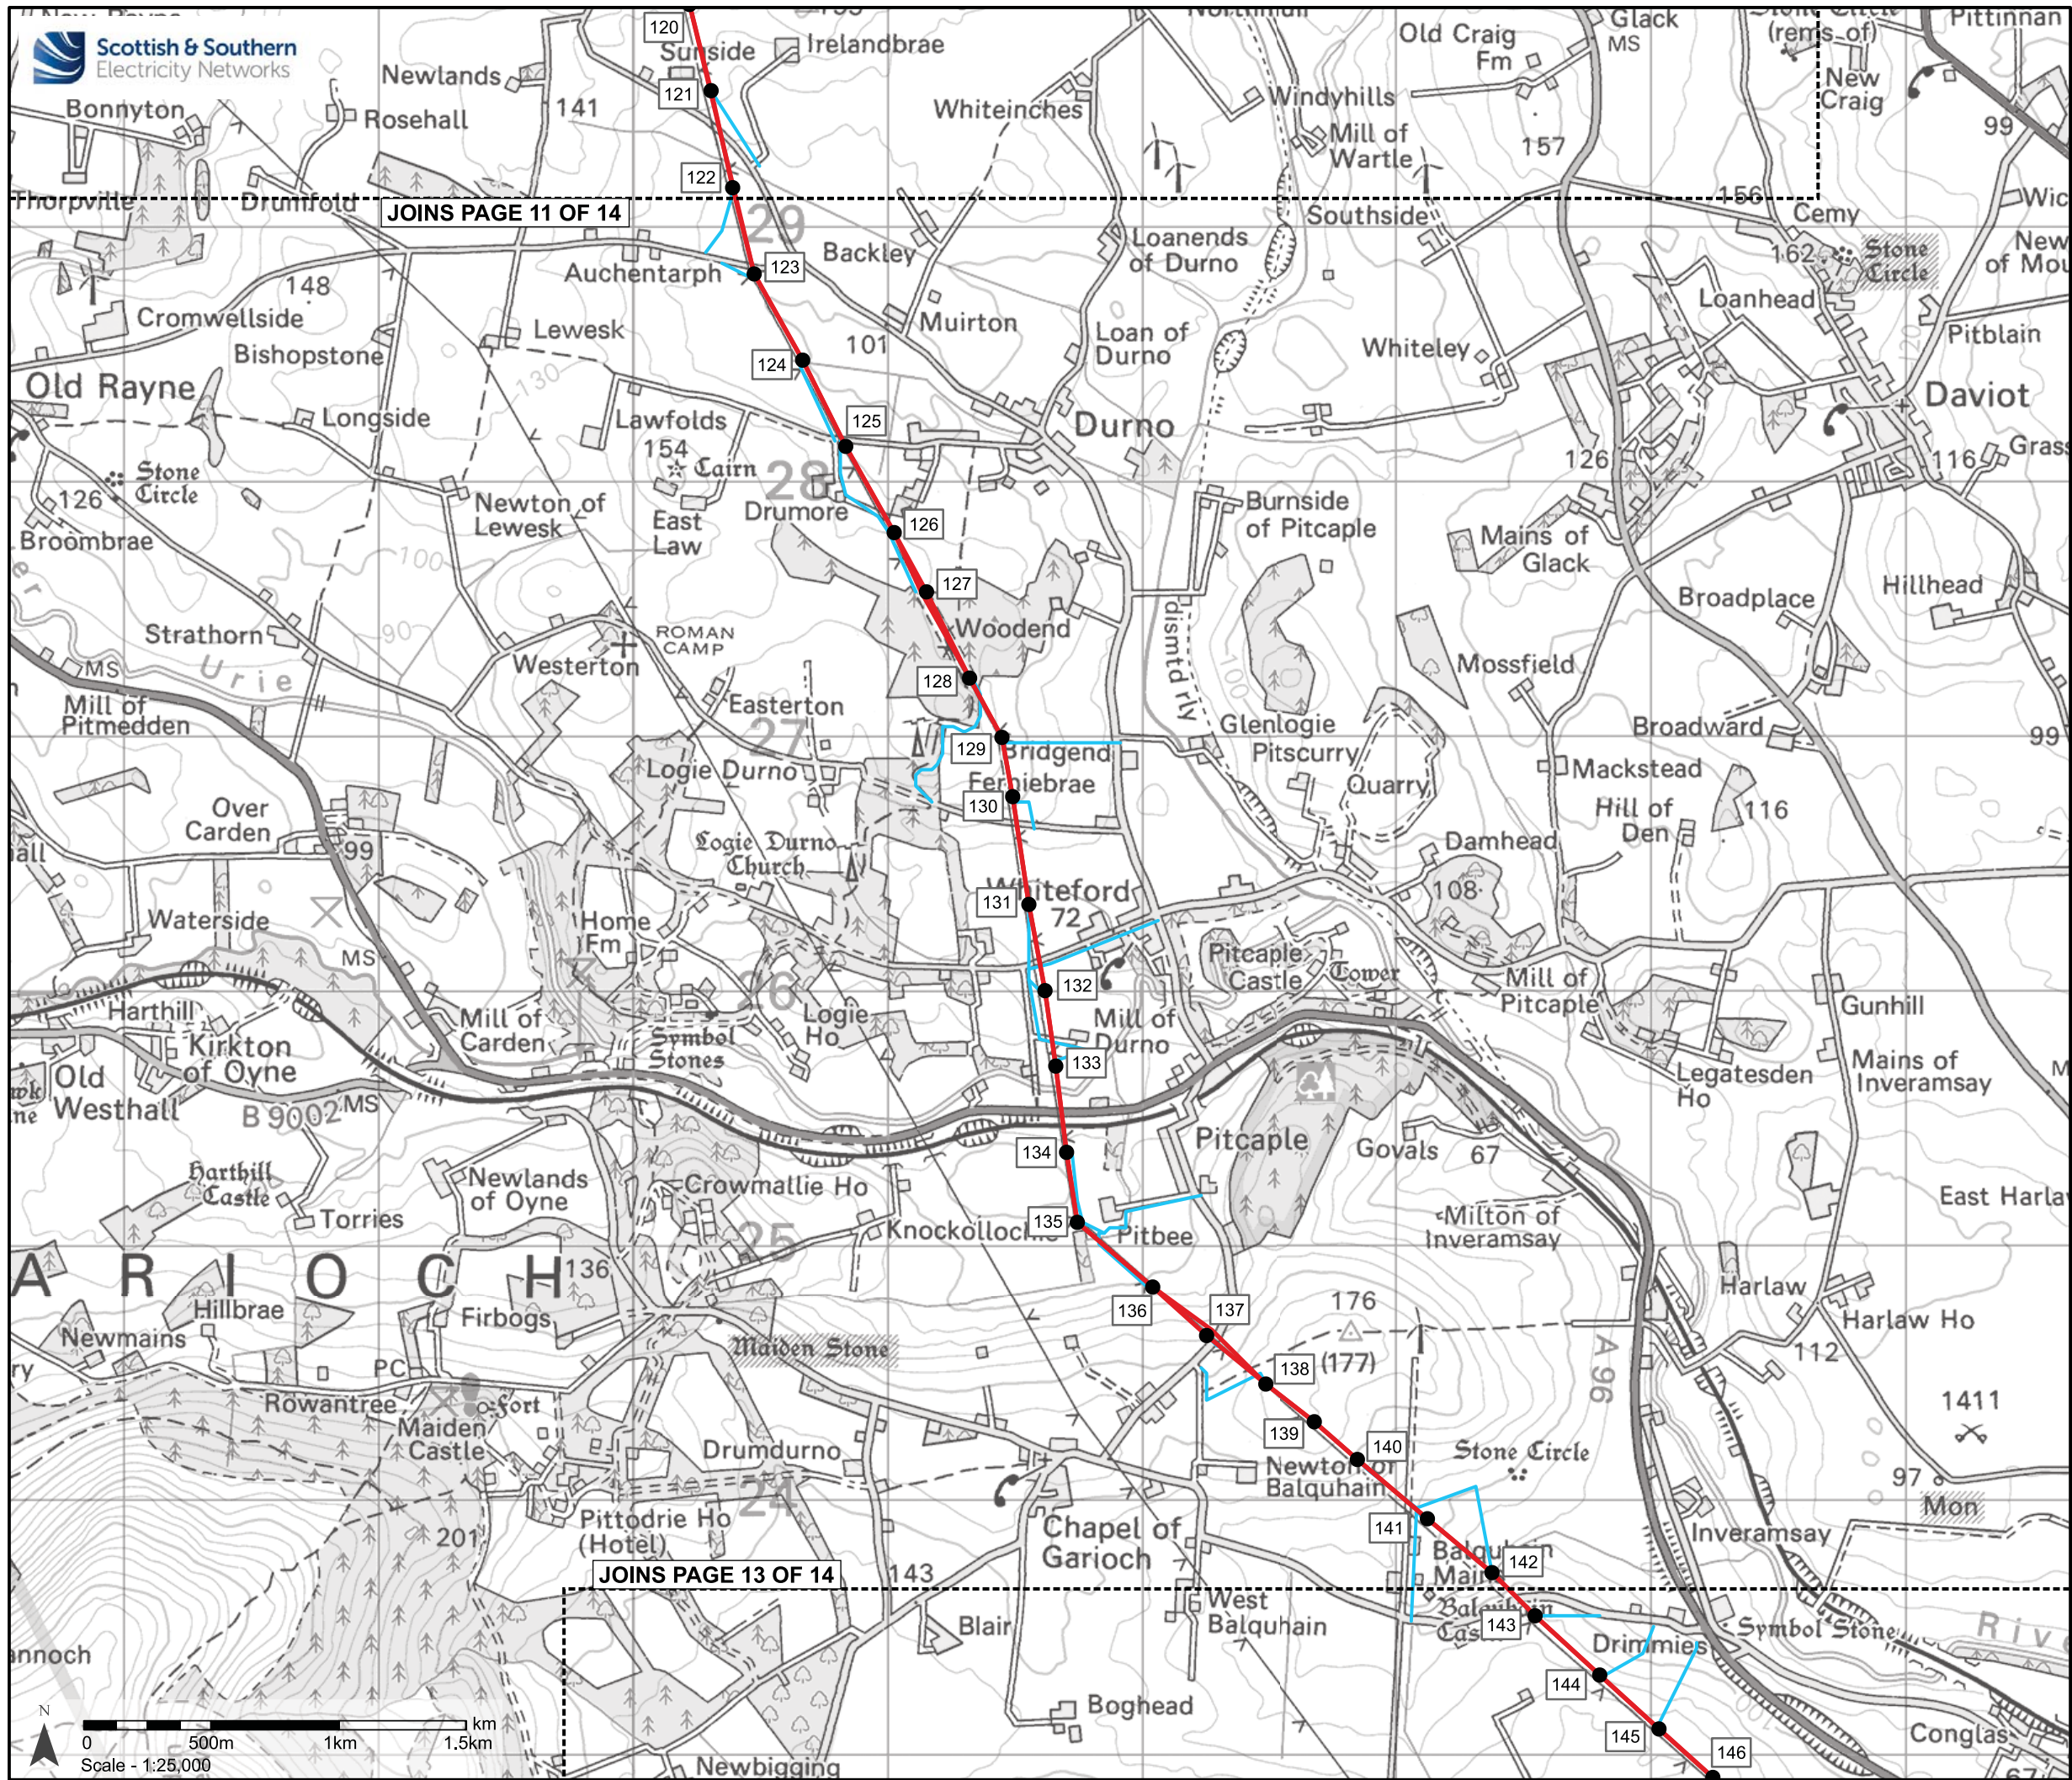


Legend

- Proposed Overhead Line and Towers
- Existing 275 kV Overhead Line and Towers to be Upgraded to 400 kV
- Existing Overhead Line and Towers to be removed
- Construction Access Routes

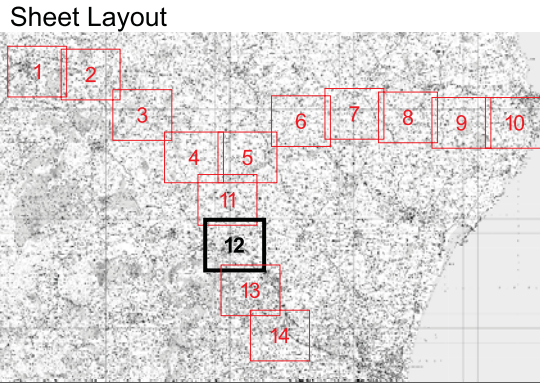


Reproduced by permission of Ordnance Survey on behalf of HMSO.
Crown copyright and database right 2018 all rights reserved.
Ordnance Survey Licence number EL273236.

Project No:	LT000134
Project:	North East 400 kV Overhead Line Reinforcement Works
Title:	Figure 2: Proposed Development Page 12 of 14
Drawn by:	BL
Date:	27/02/2019
Drawing:	118020-D-NTS2-1.0.0

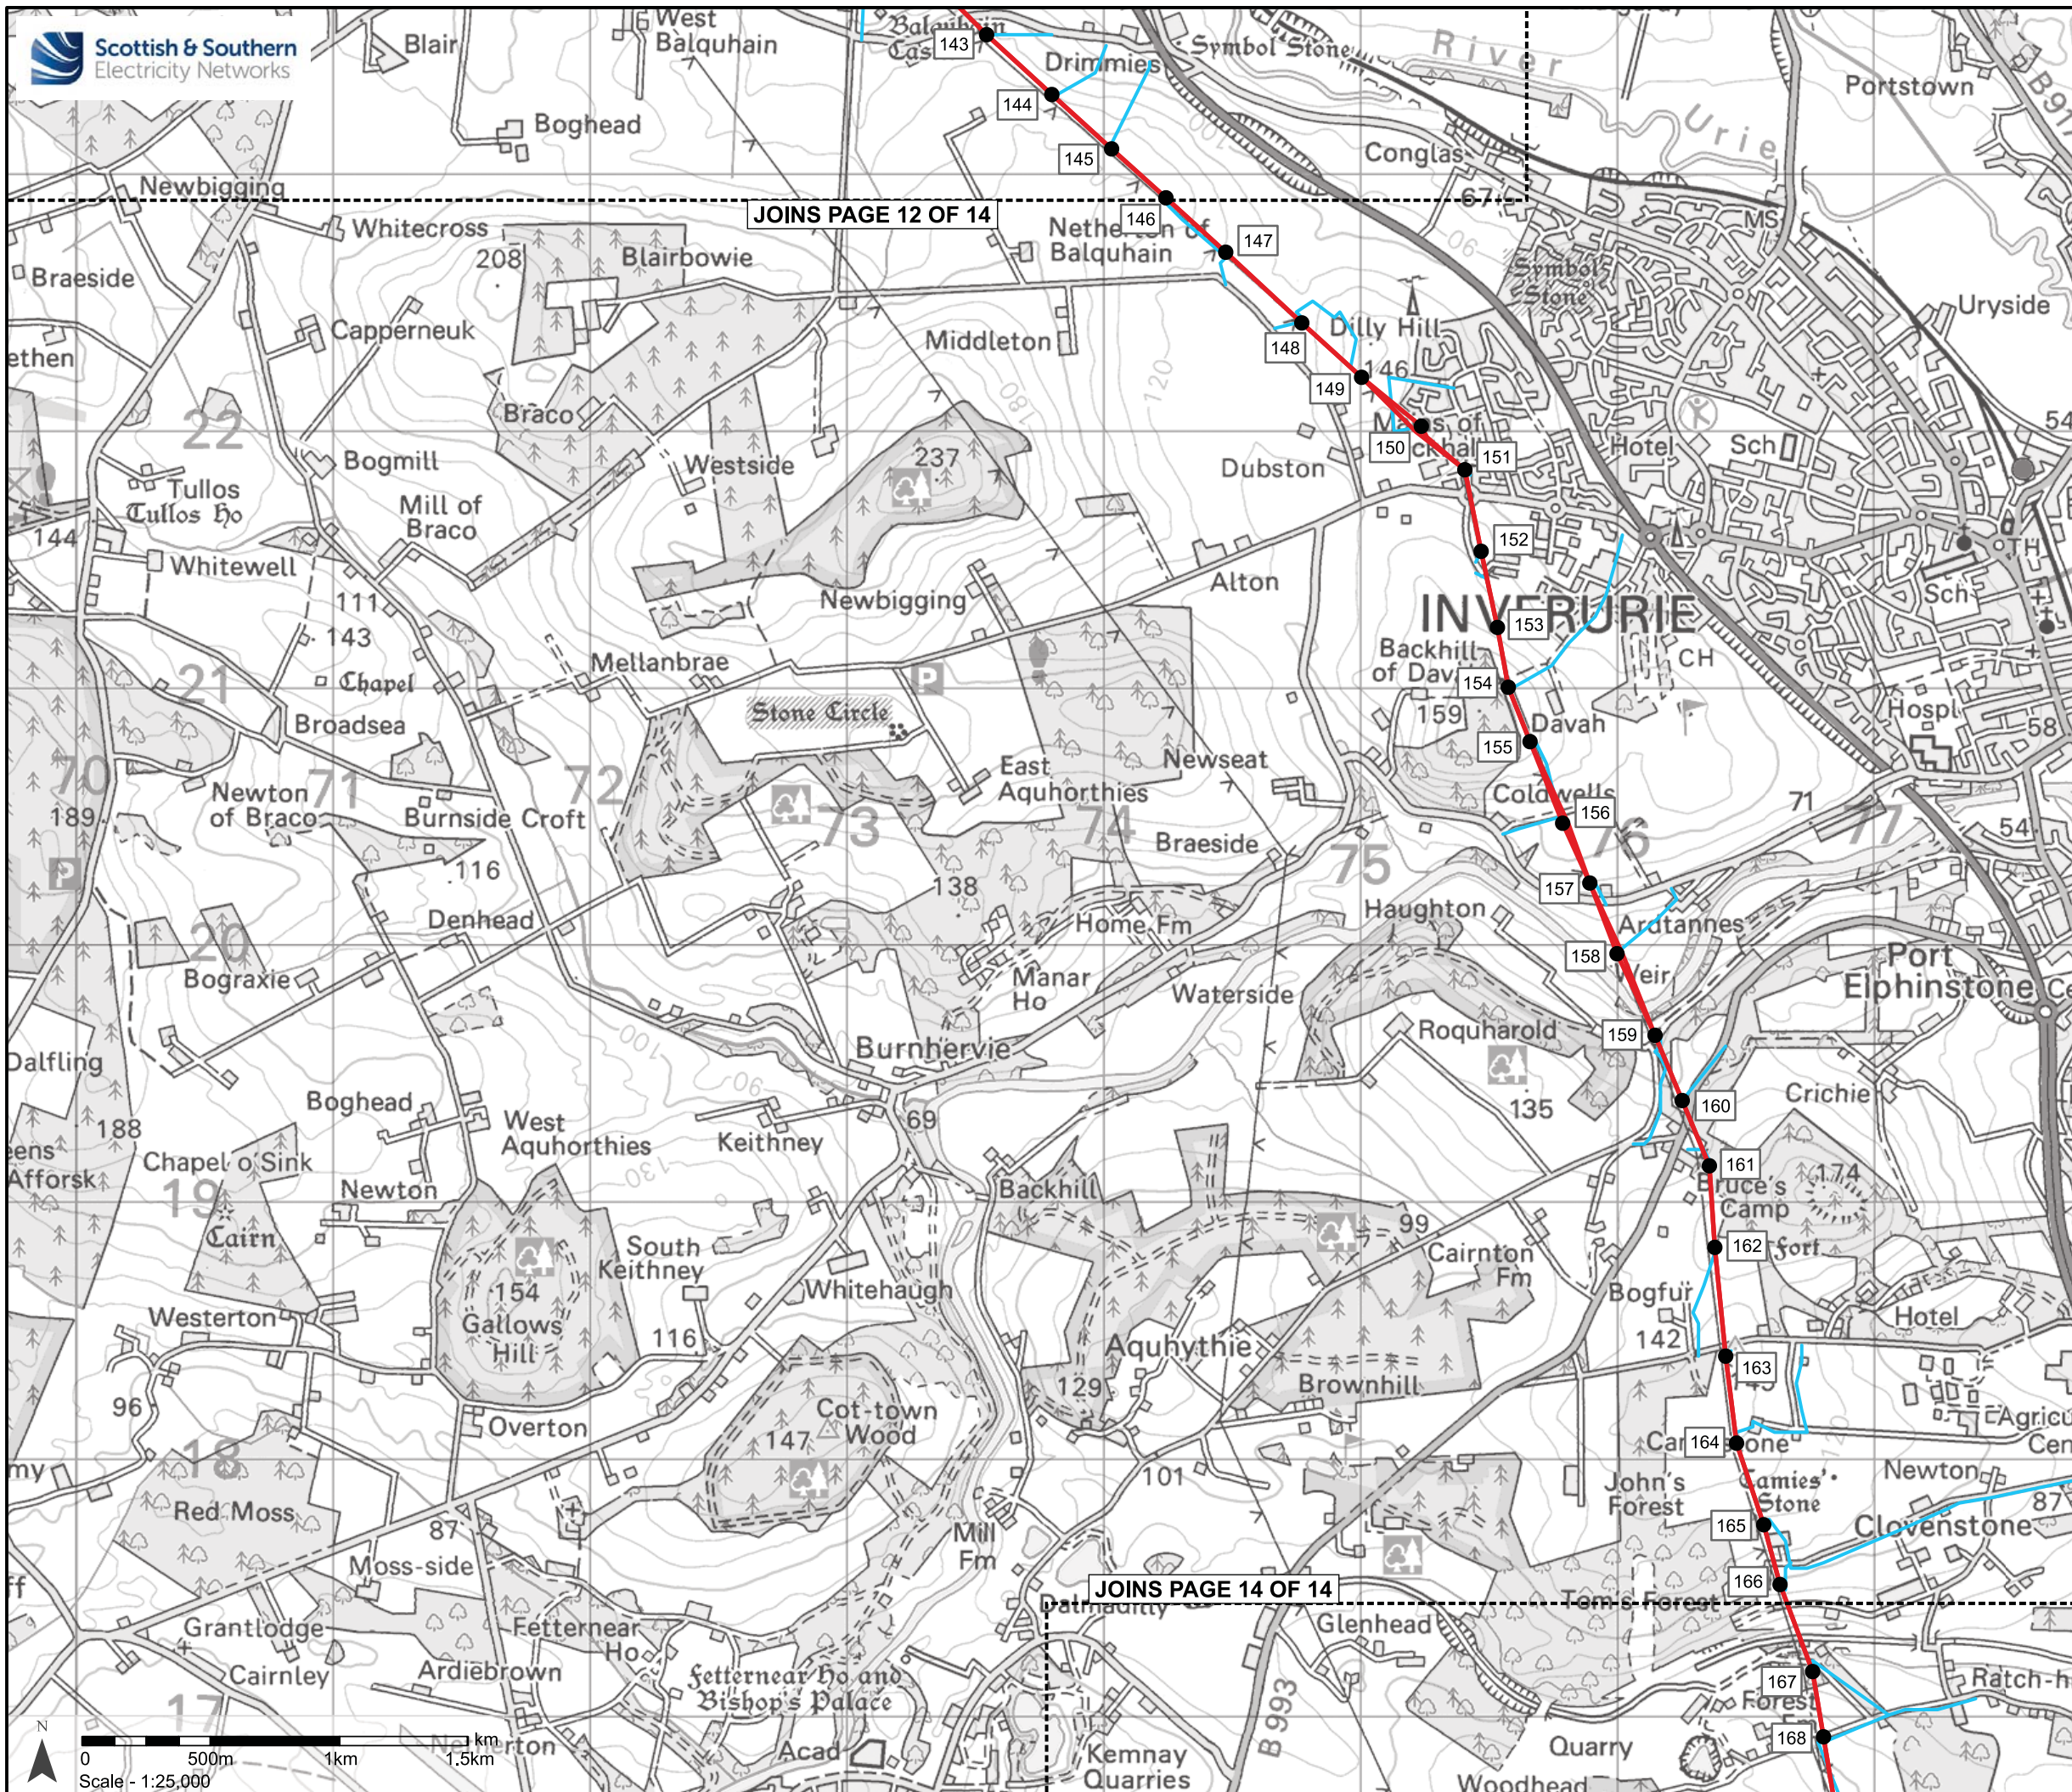

Legend

- Proposed Overhead Line and Towers
- Existing 275 kV Overhead Line and Towers to be Upgraded to 400 kV
- Existing Overhead Line and Towers to be removed
- Construction Access Routes

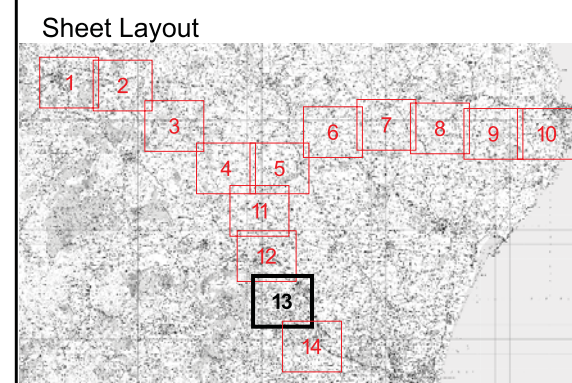

Reproduced by permission of Ordnance Survey on behalf of HMSO.
Crown copyright and database right 2018 all rights reserved.
Ordnance Survey Licence number EL273236.




Project No: LT000134

Project: North East 400 kV Overhead Line Reinforcement Works

Title: Figure 2: Proposed Development
Page 13 of 14

Drawn by: BL Date: 27/02/2019

Drawing: 118020-D-NTS2-1.0.0

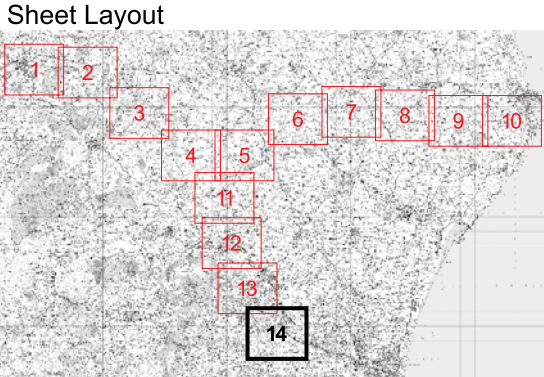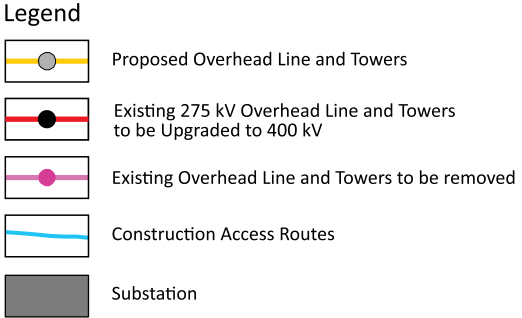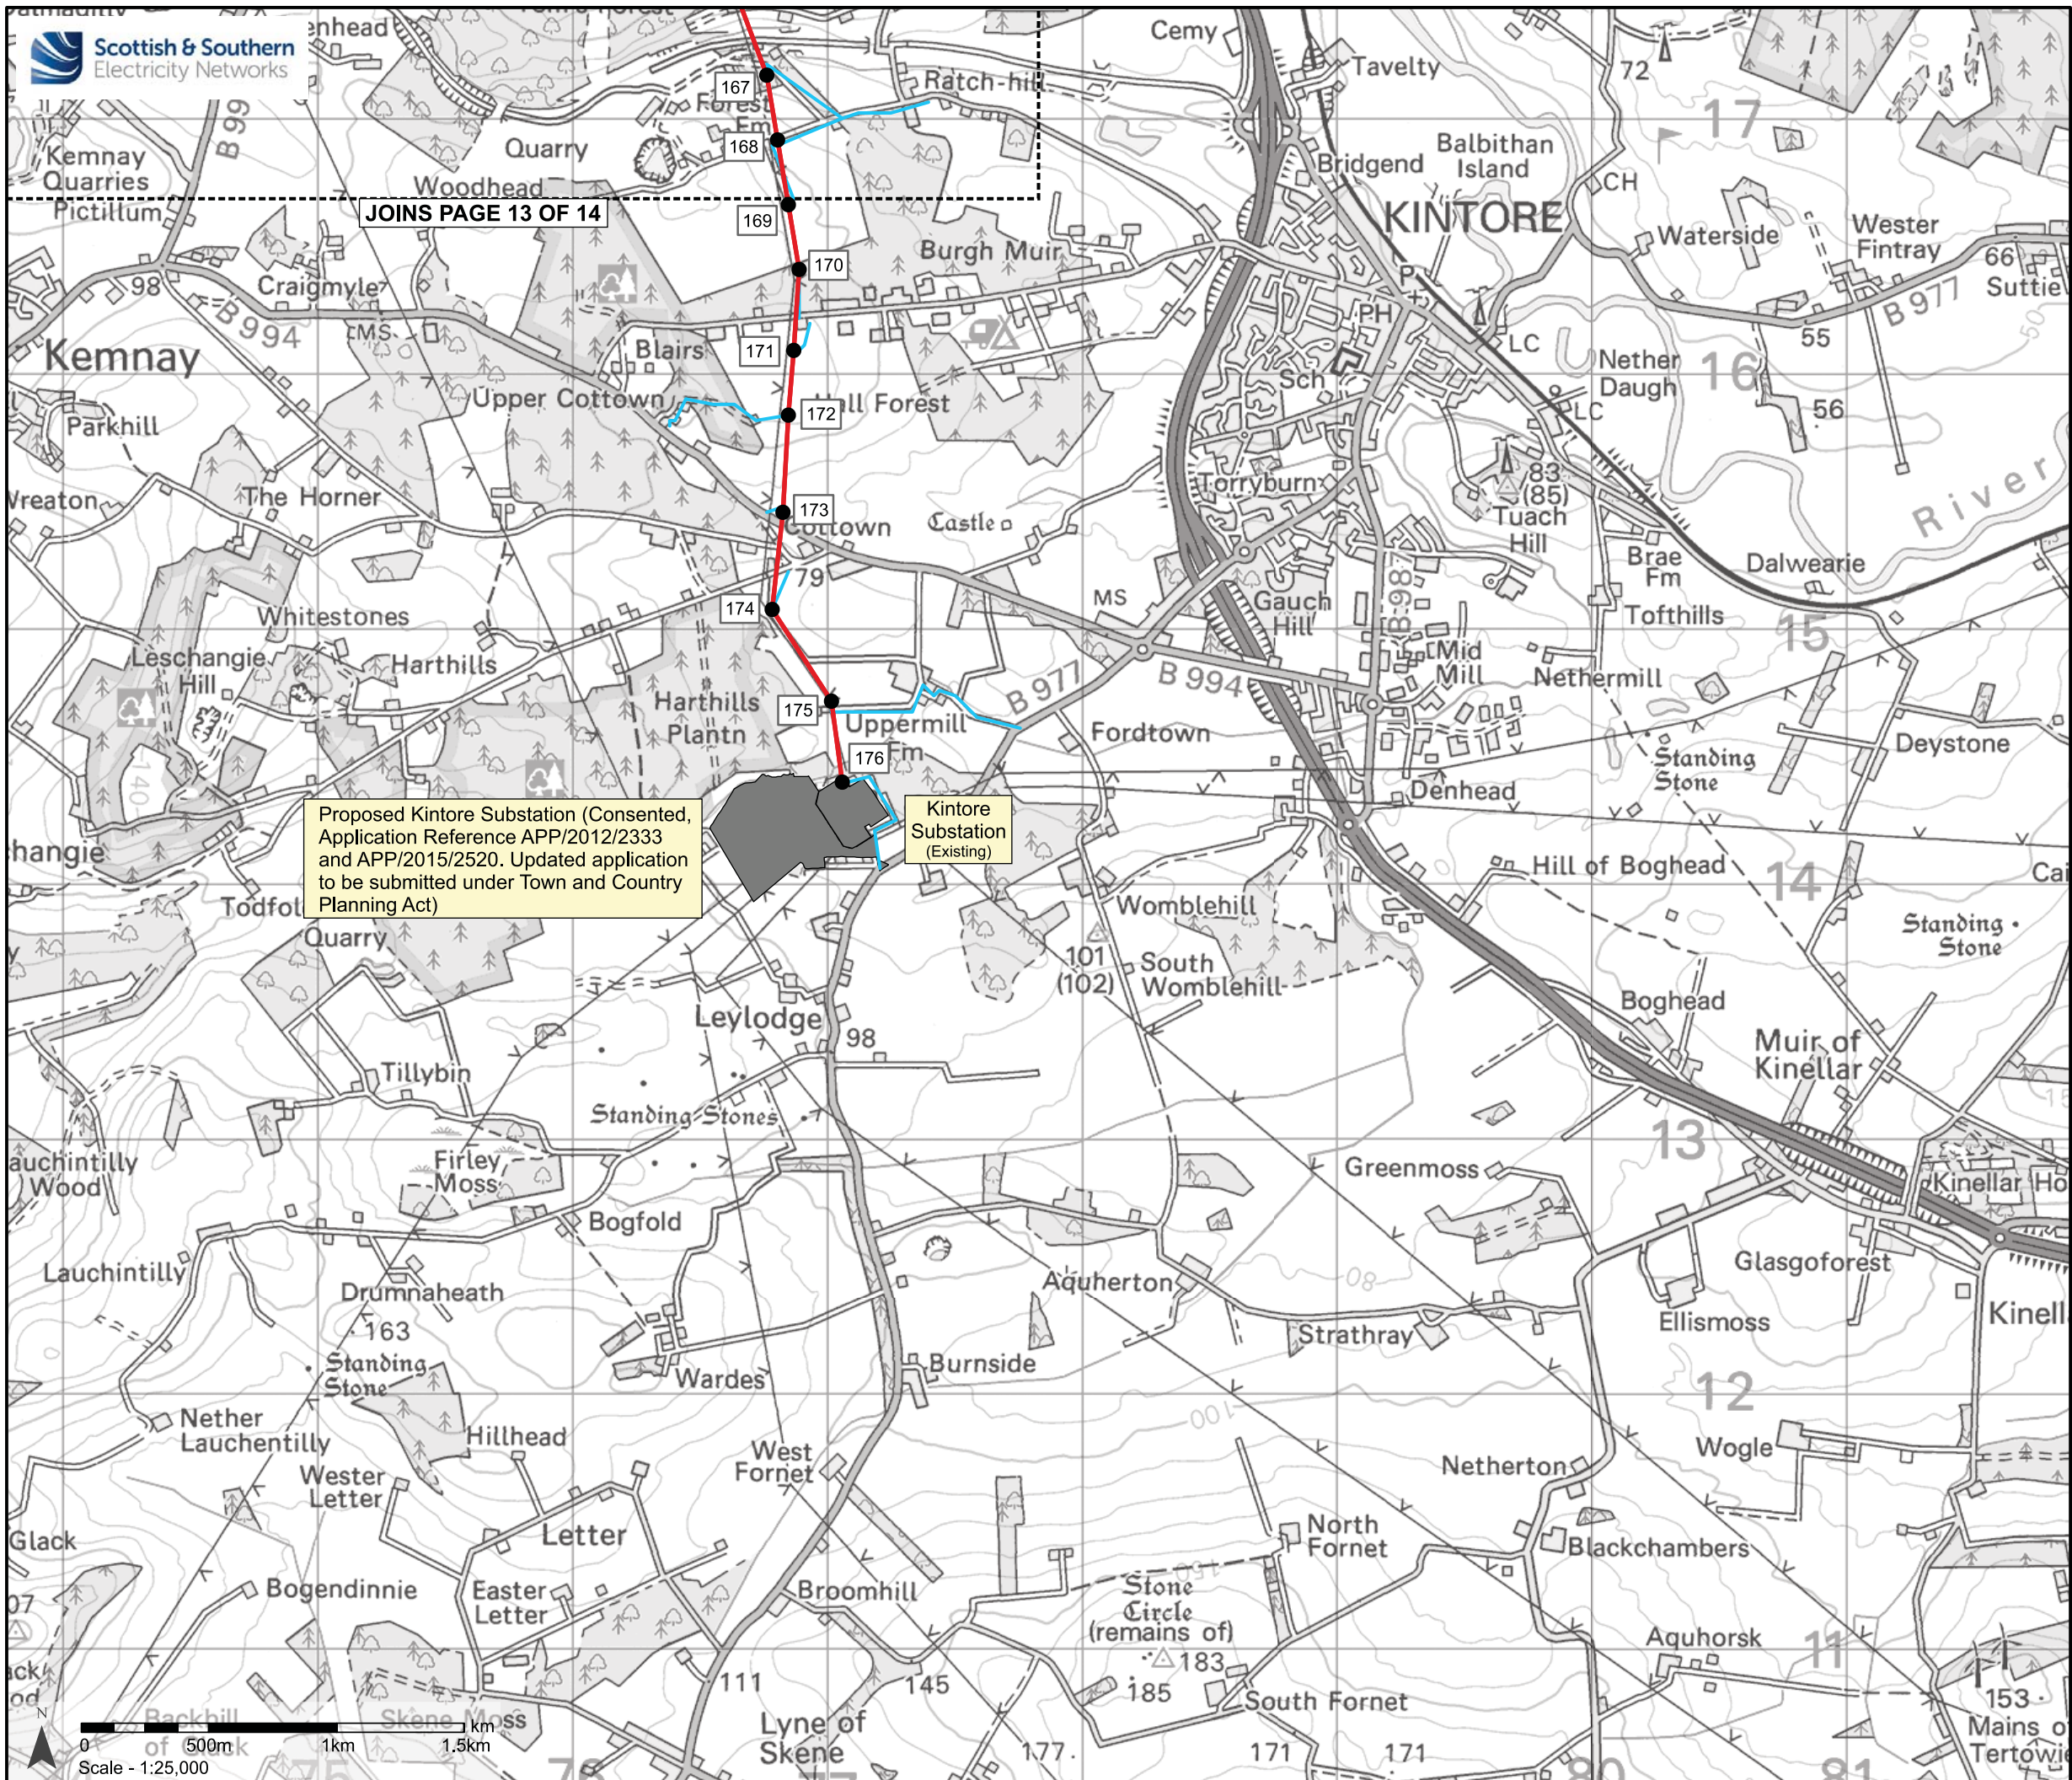

Reproduced by permission of Ordnance Survey on behalf of HMSO.
Crown copyright and database right 2018 all rights reserved.
Ordnance Survey Licence number EL273236.

Project No:	LT000134		
Project:	North East 400 kV Overhead Line Reinforcement Works		
Title:	Figure 2: Proposed Development Page 14 of 14		
Drawn by:	BL	Date:	27/02/2019
Drawing: 118020-D-NTS2-1.0.0			