


NOTES:


1) ALTHOUGH TERMED 'SKATEPARK' THE PROPOSED AREA WILL BE AN ALL WHEELED SPORTS FACILITY (BMX, SCOOTERS, ROLLERBLADES, ROLLERSKATES, MOUNTIAN BIKES, WHEELCHAIRS & SKATEBOARDS)

REFERENCE DOCUMENTS:

- 1) FORRES SKATEPARK INITIATIVE, GRANT PARK TOPOGRAPHY & AREA LAYOUT A FSPI-DWG-001
- 2) FORRES SKATEPARK INITIATIVE, GRANT PARK TOPOGRAPHY & AREA LAYOUT B FSPI-DWG-002

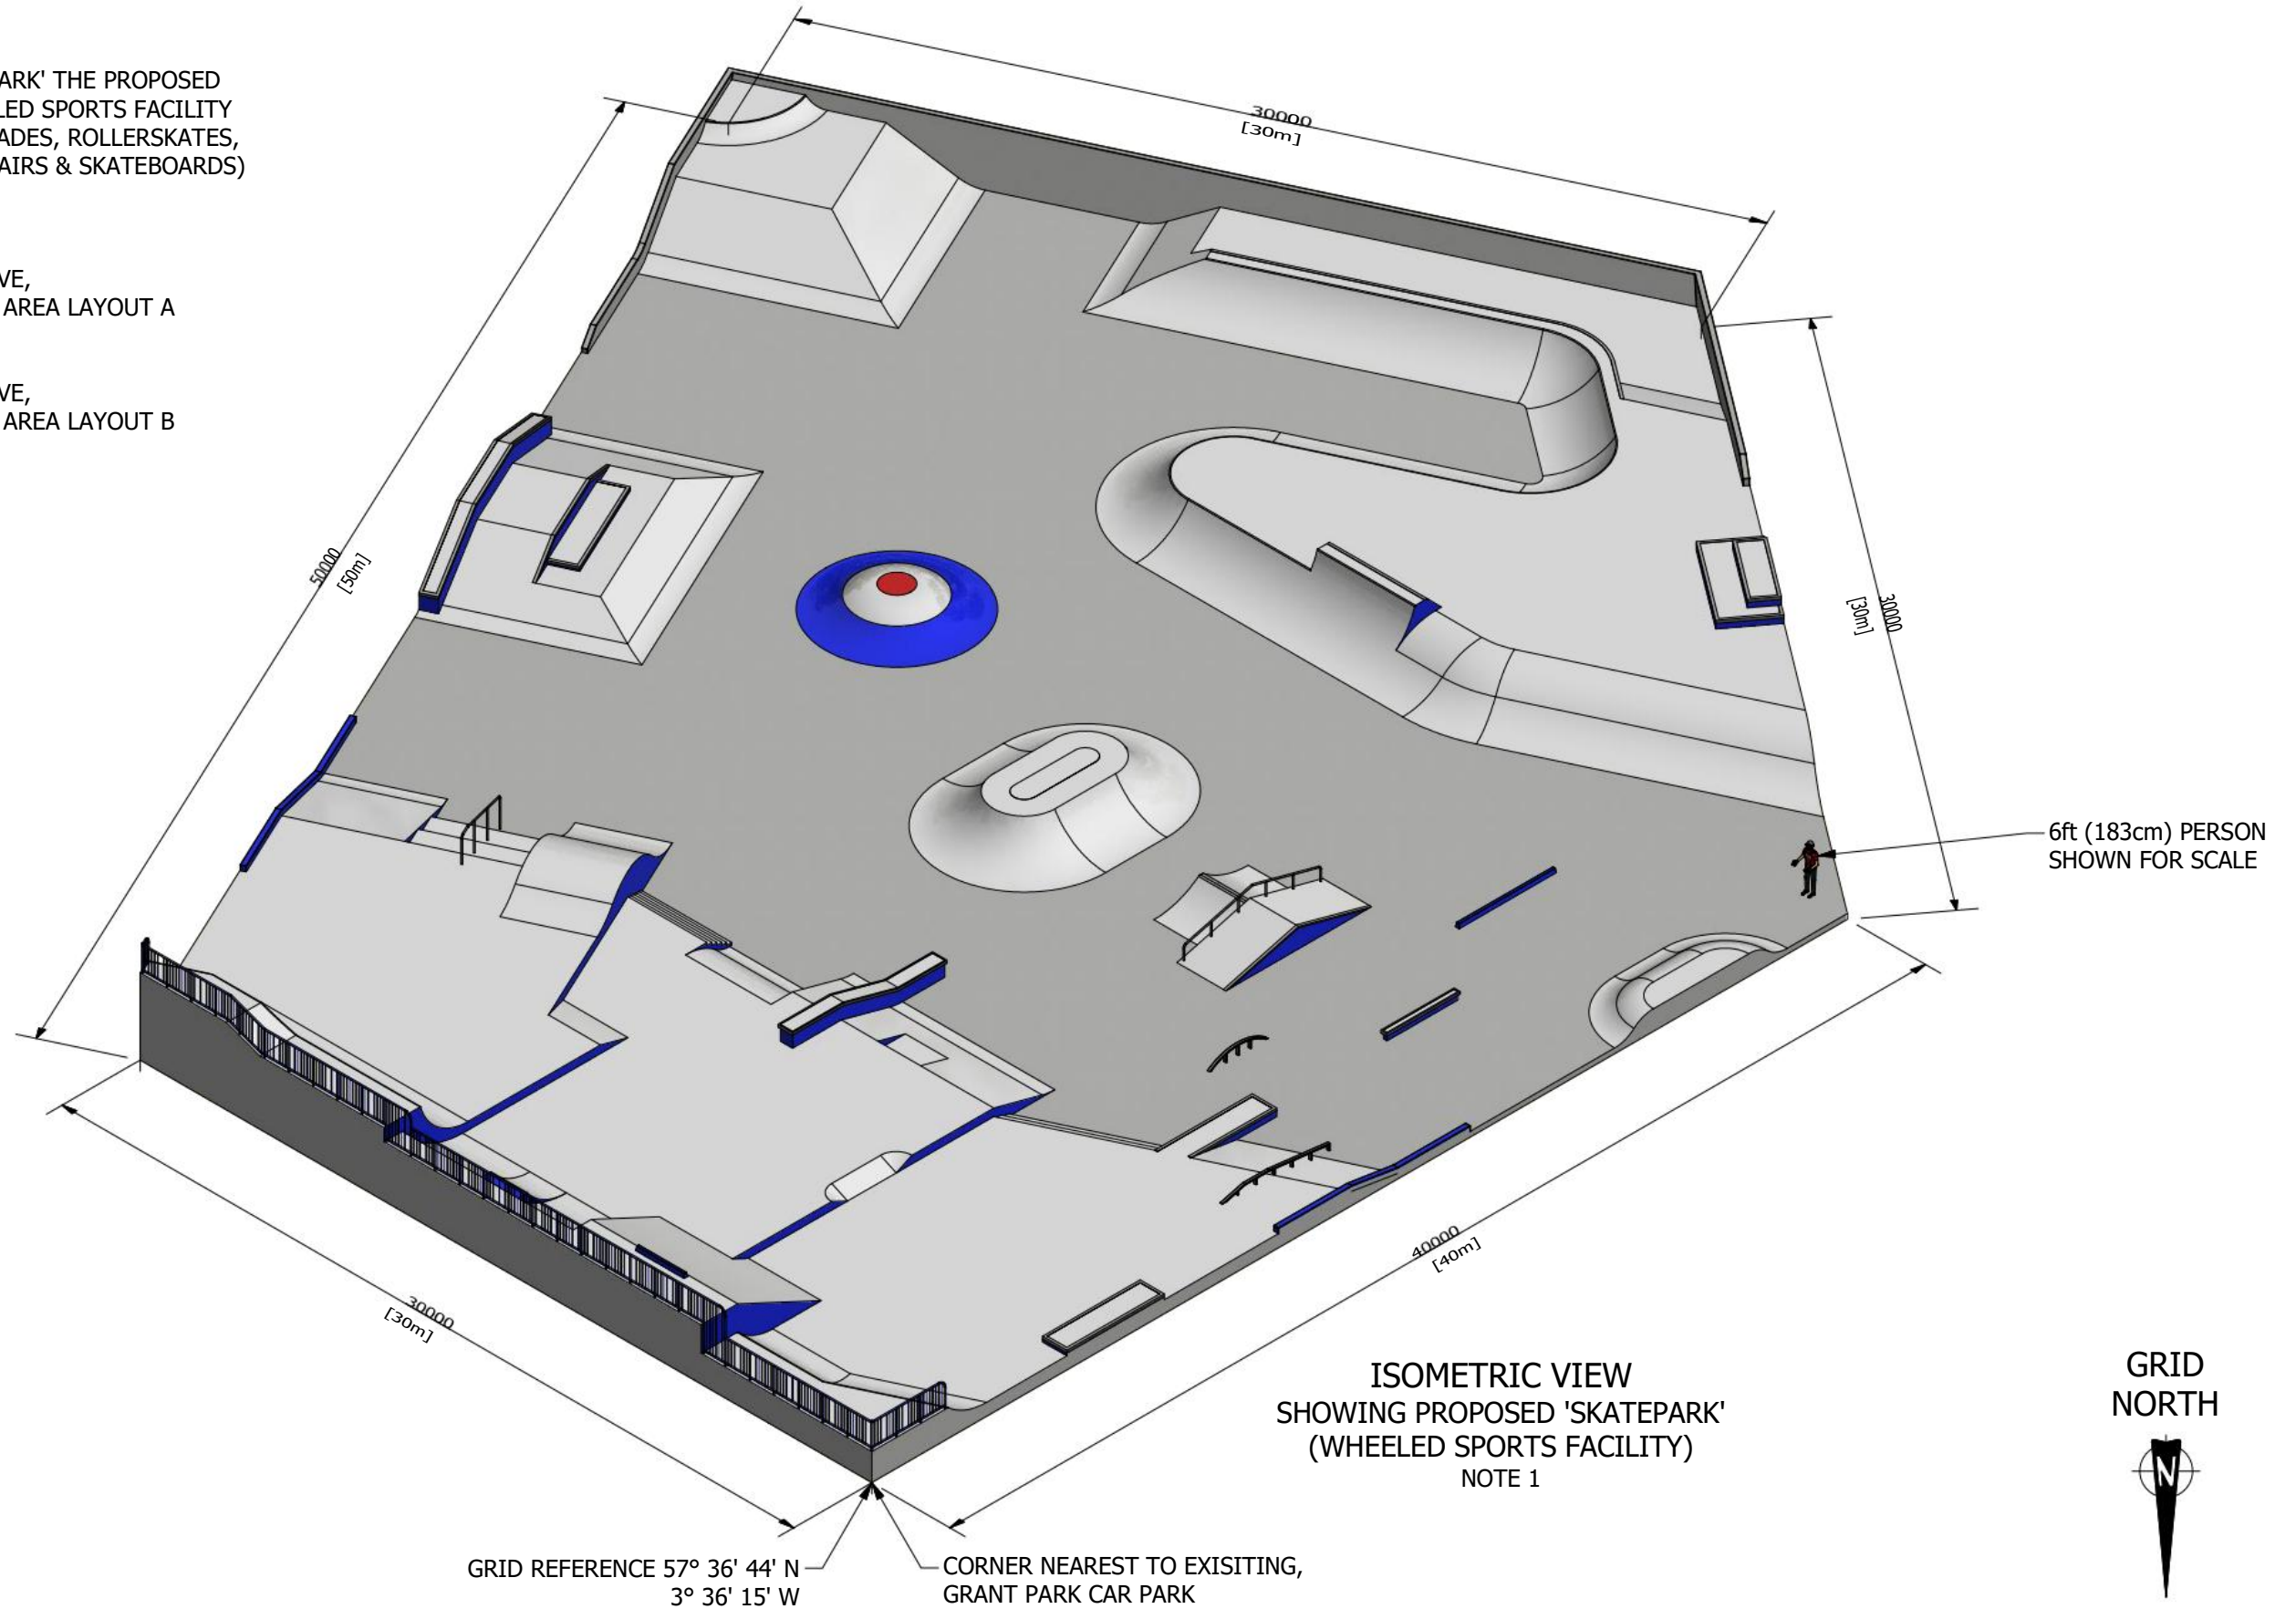


				Material Specification		CONCRETE (REINFORCED)		Drawn by		N HORNE		Title		FORRES SKATEPARK INITIATIVE, GRANT PARK SKATEPARK CONCEPT	
				Tolerances		N/A		Checked By		C HORNE		Scale		1 : 200 (A3)	
A		15/08/2022		FIRST ISSUE				Approved By		M ROBERTSON		Drg no.		FSPI-DWG-003	
Rev		Date		Description		Drw		Chk		App		Sheet		1 of 3	
												Rev		A	

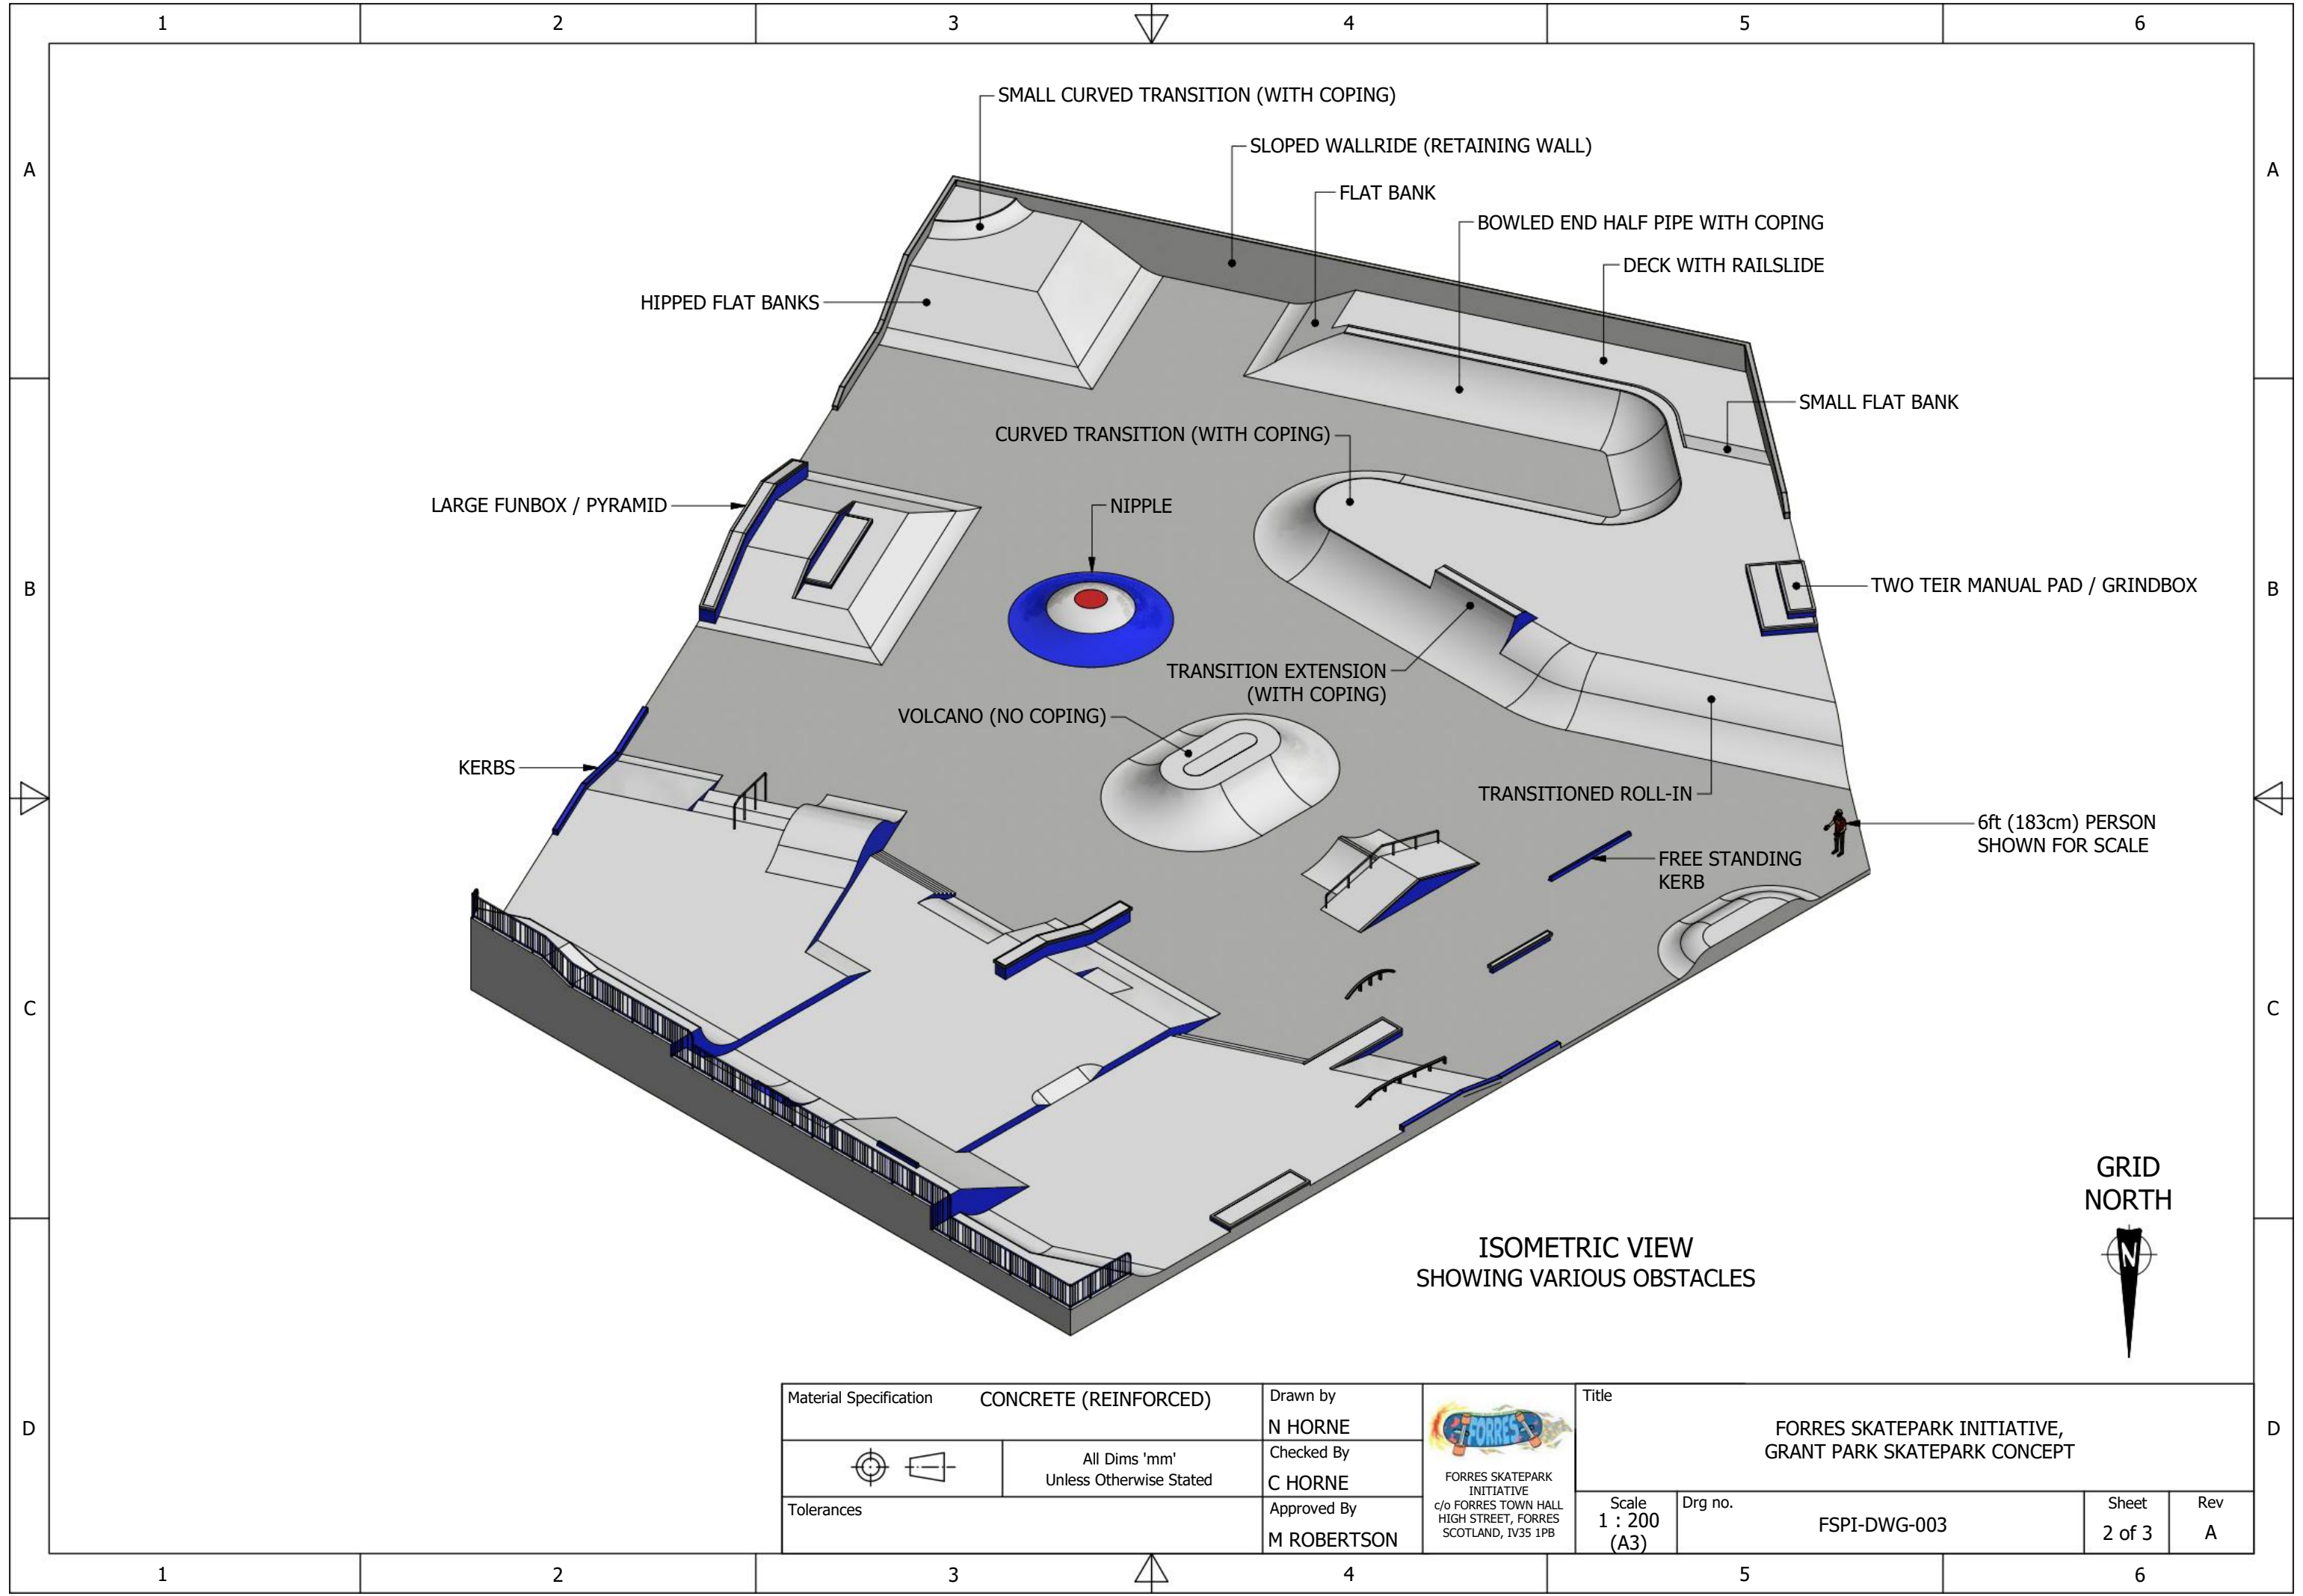

ISOMETRIC VIEW
SHOWING VARIOUS OBSTACLES



Material Specification	CONCRETE (REINFORCED)	Drawn by	<p>FORRES SKATEPARK INITIATIVE c/o FORRES TOWN HALL HIGH STREET, FORRES SCOTLAND, IV35 1PB</p>	Title			
		N HORNE		FORRES SKATEPARK INITIATIVE, GRANT PARK SKATEPARK CONCEPT			
		Checked By		Scale	Drg no.	Sheet	Rev
Tolerances	All Dims 'mm' Unless Otherwise Stated	C HORNE		1 : 200 (A3)	FSPI-DWG-003	2 of 3	A
		Approved By					
		M ROBERTSON					

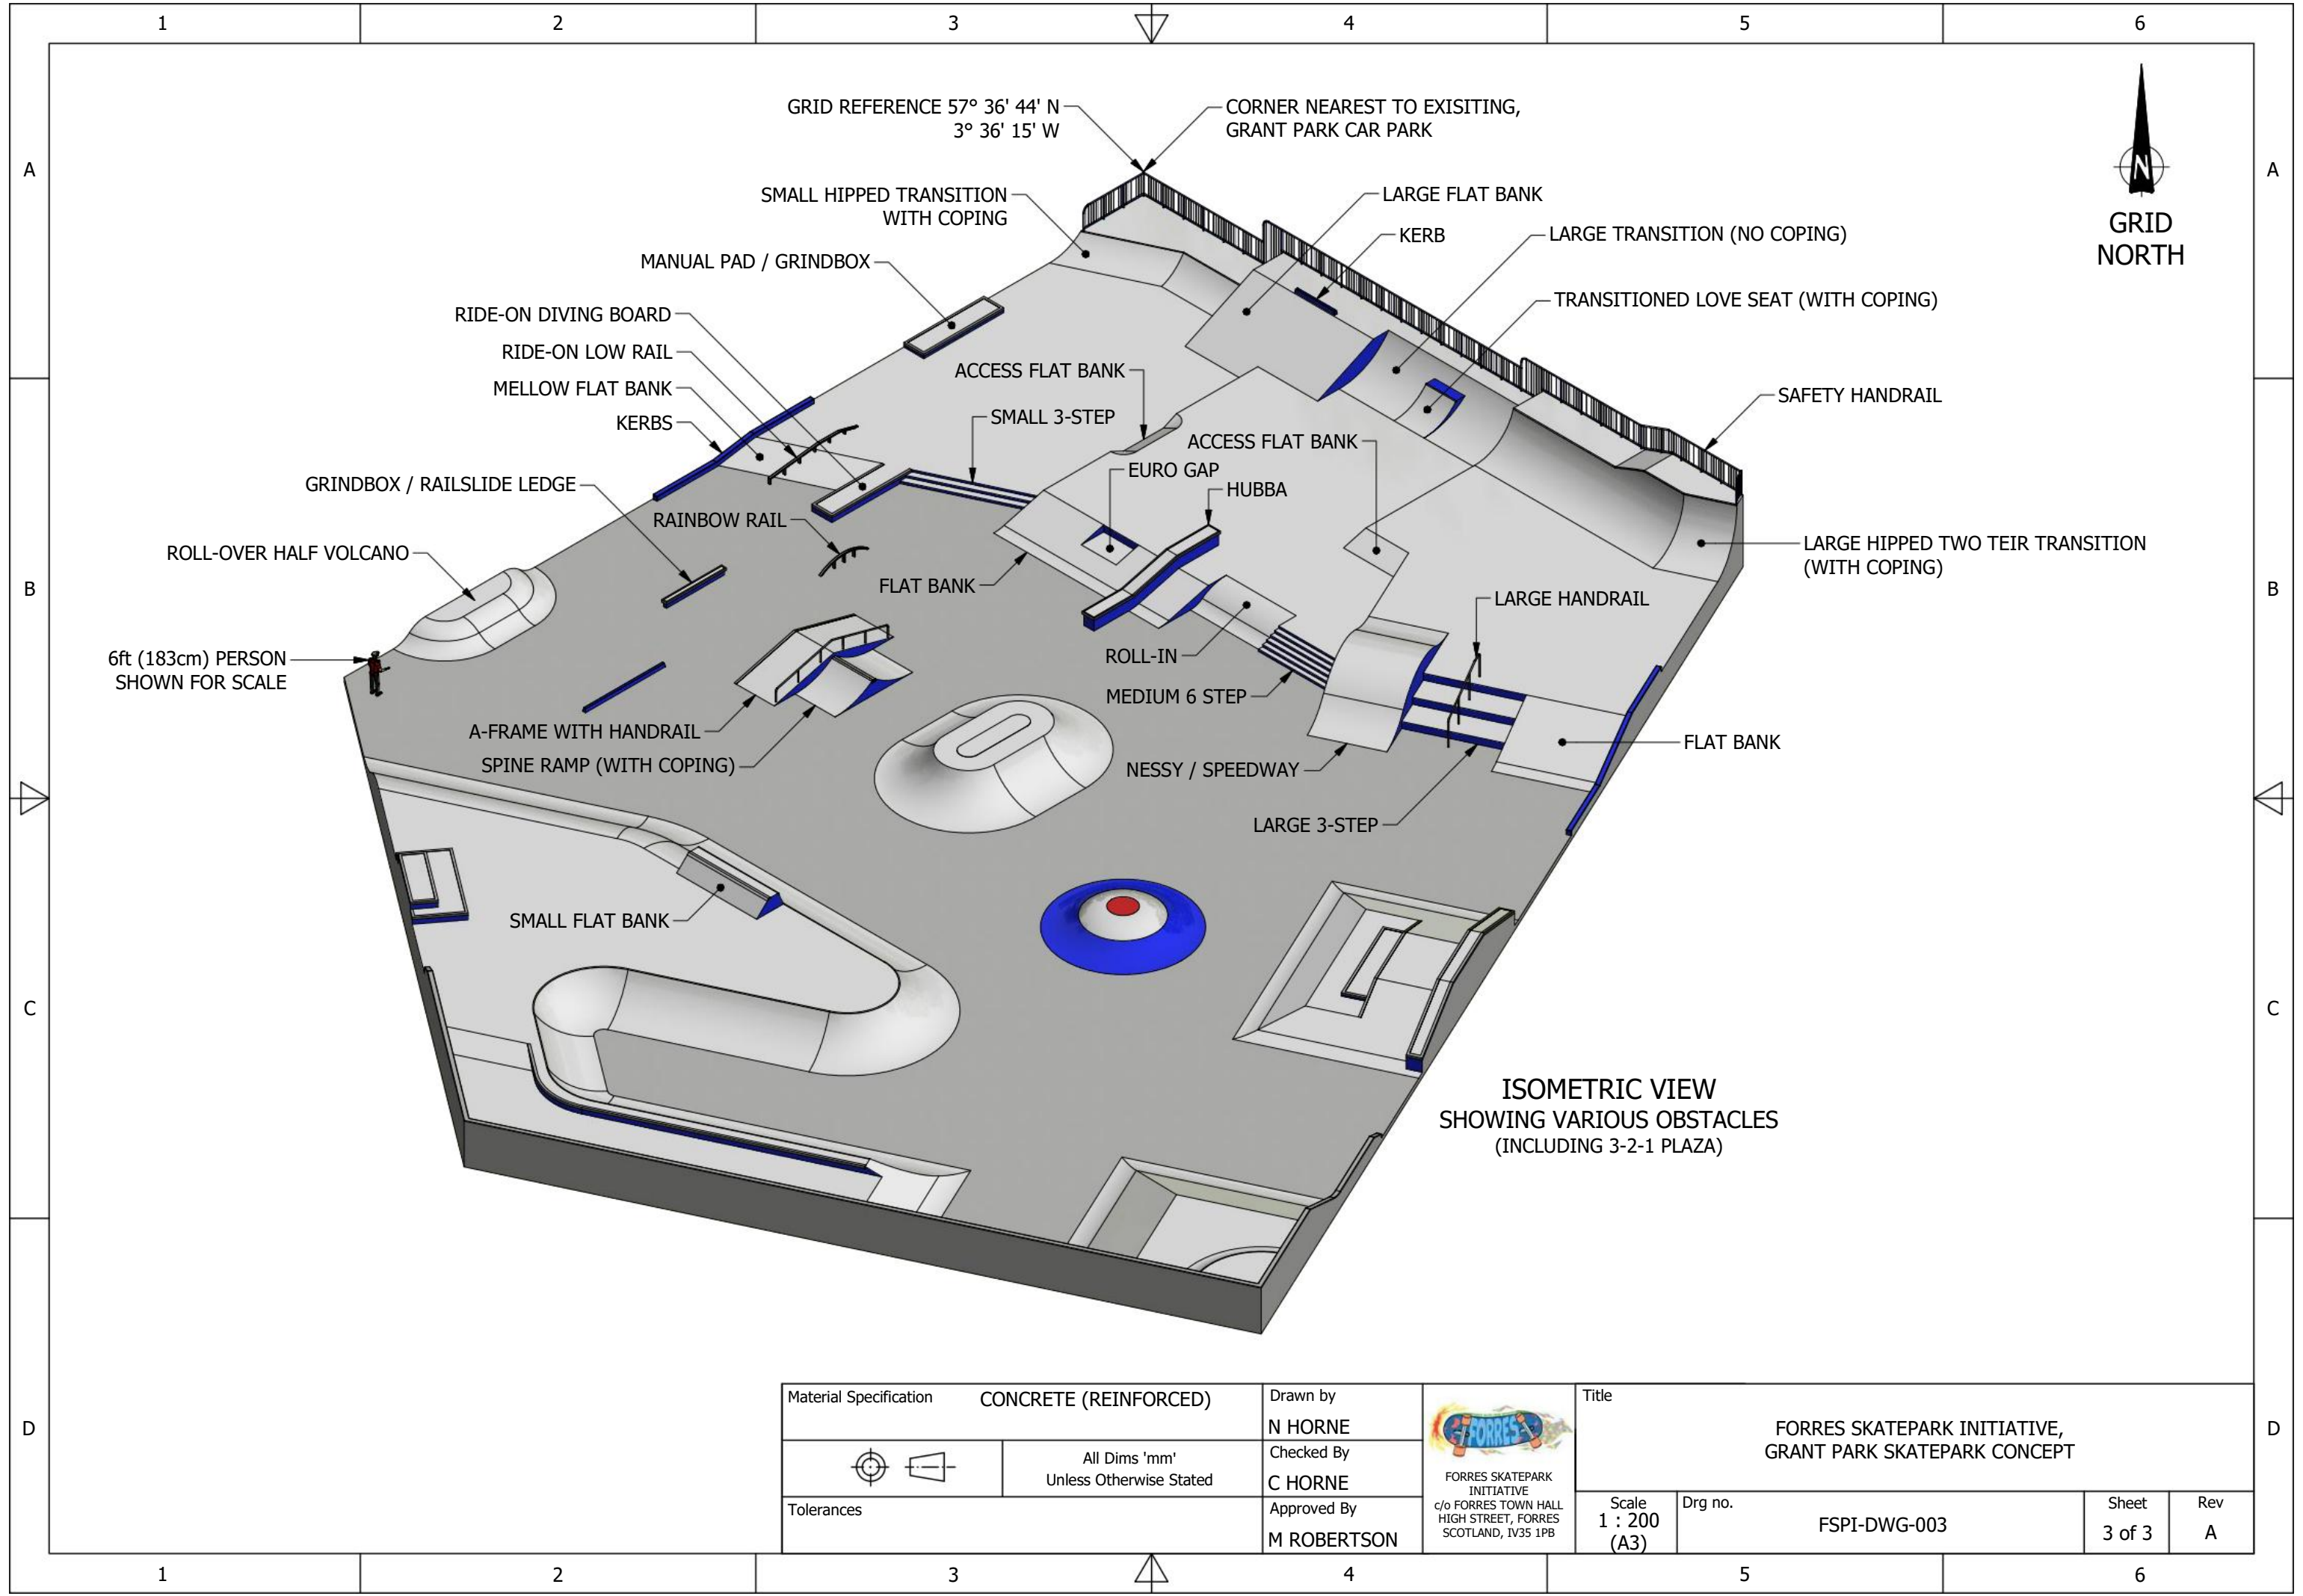

Material Specification	CONCRETE (REINFORCED)	Drawn by	N HORNE	Title			
		Checked By	C HORNE	FORRES SKATEPARK INITIATIVE, GRANT PARK SKATEPARK CONCEPT			
Tolerances	All Dims 'mm' Unless Otherwise Stated	Approved By	M ROBERTSON	Scale	Drg no.	Sheet	Rev
				1 : 200 (A3)	FSPI-DWG-003	3 of 3	A