

20/00316/APP
9th March 2020

Amended private and affordable house types at Village Garden Elgin South Elgin Moray for Springfield Properties PLC

Comments:

- This application is referred to the Planning and Regulatory Services Committee for determination as it related to house types not previously considered in a larger development previously considered and approved by Committee.
- No advertisement required.
- No representations received.

Procedure:

- None

Recommendation Grant Planning Permission - Subject To The Following:-

Conditions/Reasons

1. The development as hereby granted forms part of, and is related to, a development granted planning permission under formal decision notice 18/01209/APP dated 16 May 2019 wherein:
 - a) the terms and conditions as attached to the permission granted under formal decision notice 18/01209/APP are hereby re-iterated and remain in force in so far as they relate to the development hereby approved, including any details already approved thereunder to discharge the requirements of the identified conditions; and
 - b) no part of the development as hereby granted shall be exercised in conjunction with, or in addition to, the house design and plot layout details already approved for this development.

Reason: To ensure a satisfactory form of development and that it progresses in accordance with the already approved and required details, and that only one permission is implemented on the plots covered by this application, the design and plot layout arrangements as now proposed/hereby approved, including changes in design and levels are considered as an acceptable alternative to that already approved and not an addition thereto.

2. Unless otherwise agreed, the total number of house units to be constructed within the Village Garden Character area, as defined under planning approval

18/01209/APP dated 16 May 2019 shall remain no more than 66 units, of which 25 at least must remain affordable and 6 must remain accessible housing units.

Reason: In order to avoid any ambiguity regarding the overall number of units to be provided on site, and the proportion of which are to remain private, affordable and accessible.

3. Prior to development commencing, details must be provided clarifying which house units will demonstrate compliance with the accessible housing requirements contained with the Accessible Housing policy guidance on page 41 of the adopted Moray Local Development Plan 2020. The identified house units shall thereafter be built in accordance with approved accessible house details.

Reason: In order to ensure that the accessible house units are provided and to ensure that they are compliant with accessible housing specifications of the adopted local development plan.

Reason(s) for Decision

The Council's reason(s) for making this decision are:-

The proposal accords with the relevant provisions of the Moray Local Development Plan 2020 and there are no material considerations that indicate otherwise.

List of Informatives:

THE DEVELOPMENT MANAGEMENT & BUILDING STANDARDS MANAGER has commented that:-

A Building Warrant will be required for the proposals. Should you require further assistance please contact the Building Standards Duty Officer between 2pm and 4pm or telephone on 03001234561. No appointment is necessary. Alternatively e-mail buildingstandards@moray.gov.uk

The development subject to this notice falls within a highlighted proximity of a mains gas pipe which is considered a major hazard. The applicant/ agent/ developer is strongly advised to contact the pipeline operator PRIOR to ANY works being undertaken pursuant to the permission granted/ confirmed by this notice.

Address is:

Southern Gas Networks Plc

SGN Plant Location Team

95 Kilbirnie Street

Glasgow

G5 8JD

Tel: 01414 184093 OR 0845 0703497


Search online at:

www.linesearchbeforeyoudig.co.uk

SGN personnel will contact you accordingly.

LIST OF PLANS AND DRAWINGS SHOWING THE DEVELOPMENT

Reference No.	Version No.	Title/Description
1073SD-911		Cupar semi - elevations and floor plans
1287DT AS-911	C	Balerno - elevations and floor plans
1224DT AS-911	G	Arden (AS) - elevations and floor plans with sun room option
652-757CF-901F		Auldearn- elevations and floor plans
932TE-911		Dallachy (AS) - elevations and floor plans with sun room option
950SD AS-911 E		Ardmore - elevations and floor plans
EL(--)_PL_03	A	House mix (showing pipeline)
EL(--)_PL_05		Visual representation
EL44-VG-ENG-600		Drainage layout
EL44-VG-ENG-601		Drainage layout
MC/2016/A/01		Cottage flat type A - elevations and floor plans
MC/2017/F/01		F type semi- detached - elevations and floor plans
MC/2018/C/01		C type semi-detached - elevations and floor plans
MC/2018/CS/01	B	CS type semi-detached - elevations and floor plans
EL(--)_LP_01	B	Location plan
EL(--)_PL_02	A	General layout
EL(--)_PL_04	A	Roads hierarchy
EL(--)_PL_06	A	Remix layout showing approved footprints
EL(--)_PL_07	A	Material conditions
EL(--)_PL_08	A	Detailed landscaping
EL44-VG-ENG-300	A	Levels layout
EL44-VG-ENG-515	A	Adoption layout

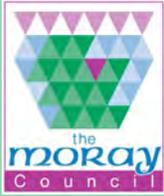

PLANNING APPLICATION COMMITTEE SITE PLAN

Planning Application Ref Number:
20/00316/APP

Site Address:
Village Garden
Elgin South Elgin


Applicant Name:
Springfield Properties PLC

Plans, drawings and other material submitted to the local authority are protected by the Copyright, Designs and Patents Act 1988 (section 47). You may only use material which is downloaded and/or printed for consultation purposes, to compare current applications with previous schemes and to check whether developments have been completed in accordance with approved plans.


Further copies must not be made without the prior permission of the copyright owner.

Maps shown in the Planning Committee Report can only be used for the purposes of the Planning Committee. Any other use risks infringing Crown Copyright and may lead to prosecution or civil proceedings. Maps produced within this Planning Committee Report can only be reproduced with the express permission of the Moray Council and other Copyright holders. This permission must be granted in advance.

Location Plan

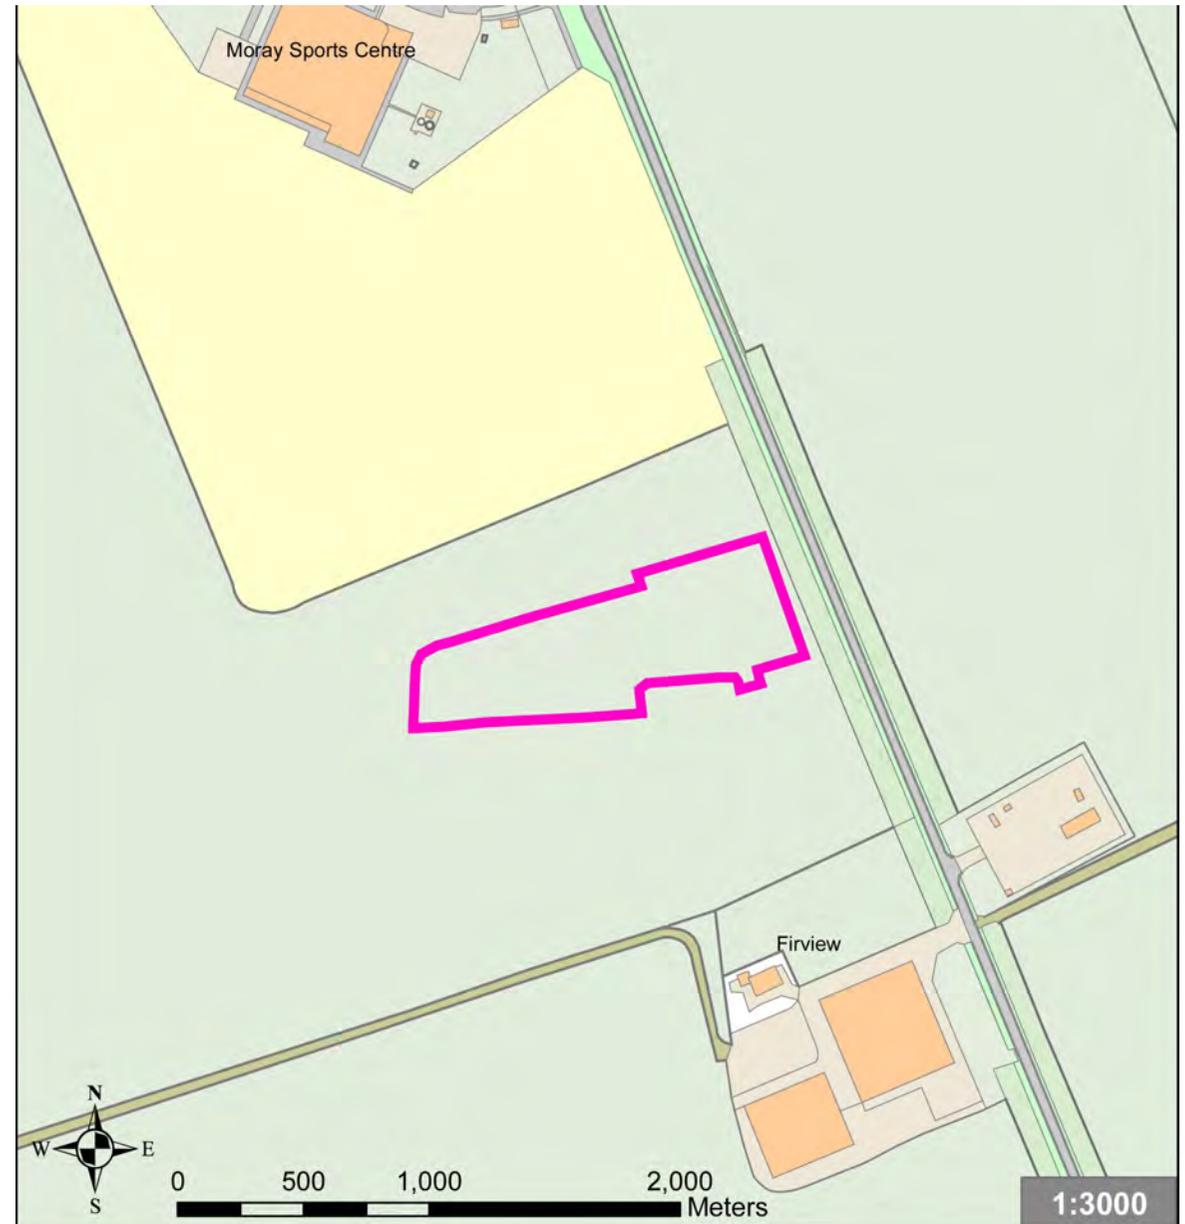

Site Location

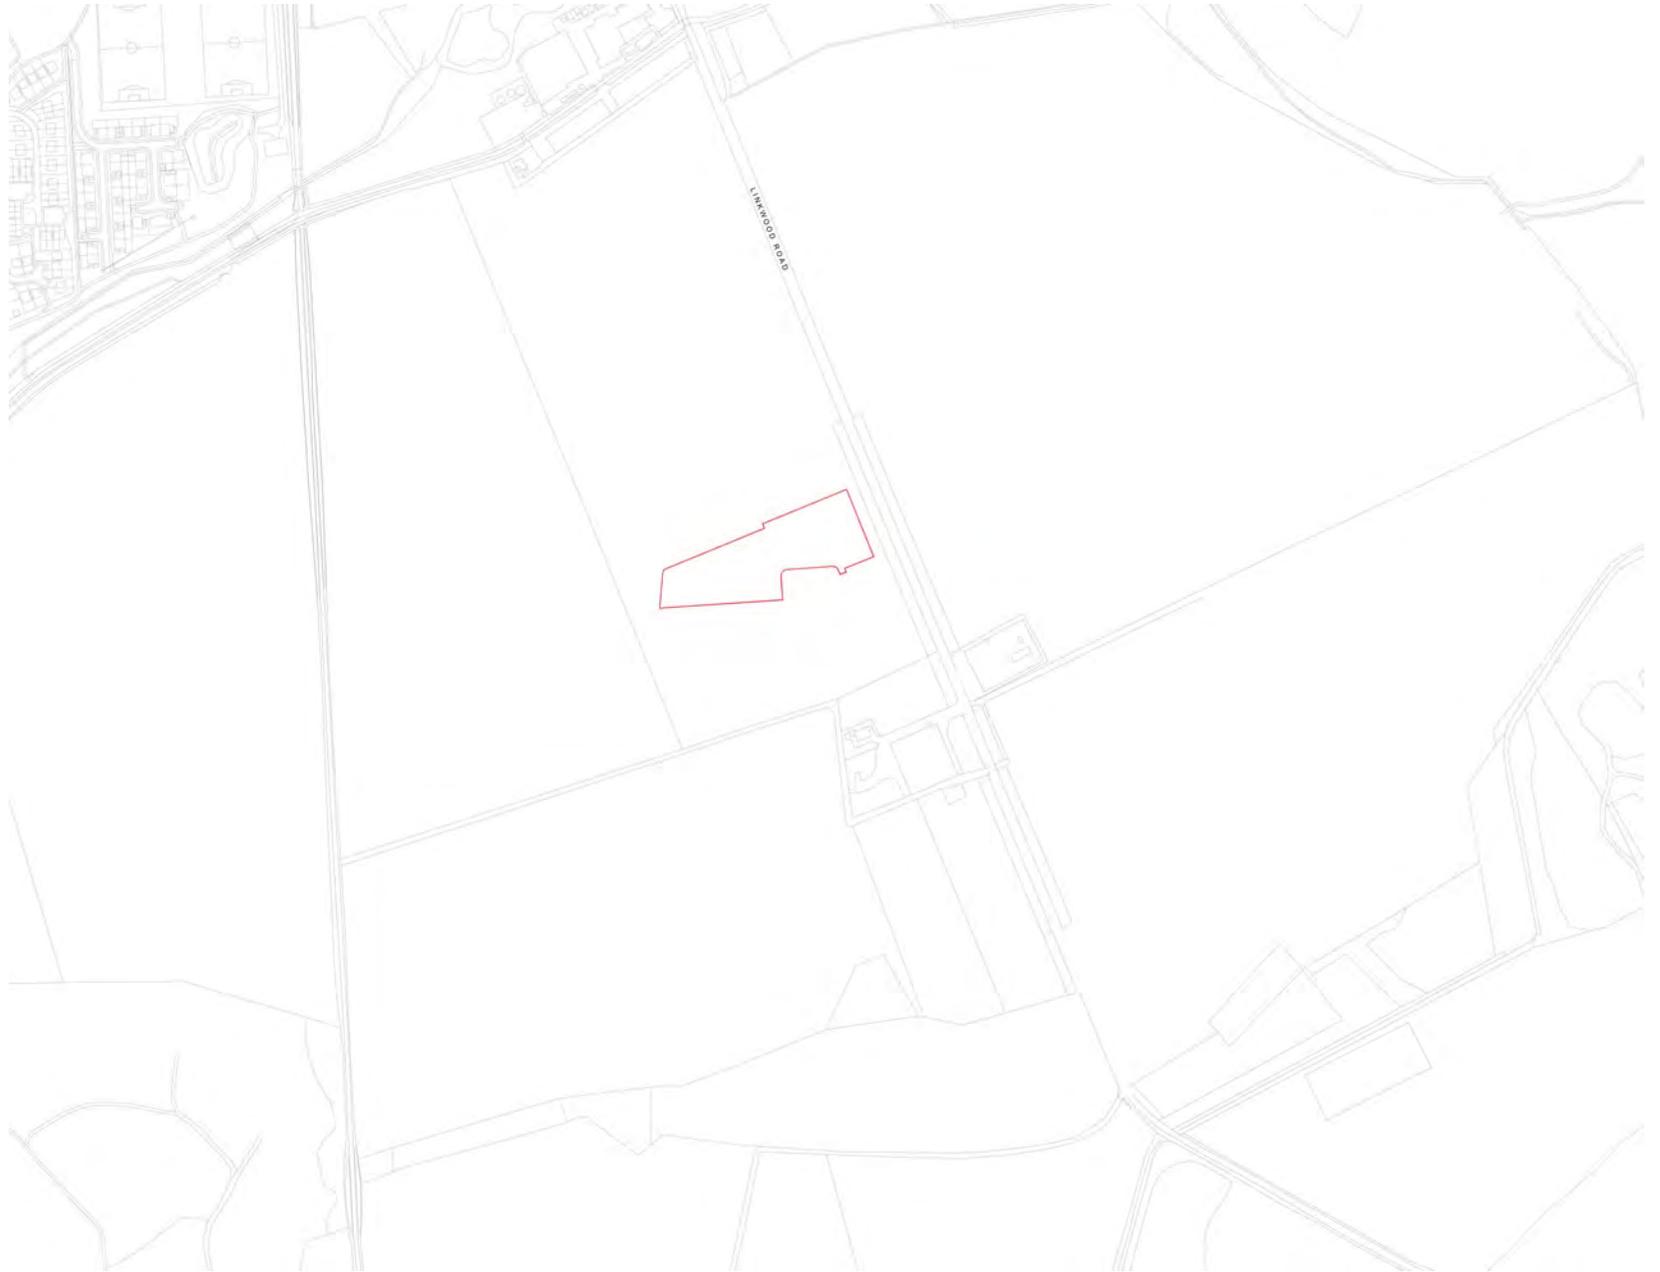

Site plan



Photo location plan



Photo 1



Photo 2



Photo 3



PLANNING APPLICATION: 20/00316/APP

In the event that a recommendation on this planning application is overturned the Committee is reminded of the advice contained on the front page of the agenda for Reports on Applications

THE PROPOSAL

- The proposal involves the amendment of private and affordable house types, revisions to the layout within the consented layout.
- The overall numbers of units and affordable units in the Village Garden will remain unchanged.
- The proposed house types include, semi detached (single and two storey), flatted and detached properties. The dwelling will be finished with grey concrete tiles, white render and timber cladding.
- The application will see the introduction of various new house types not previously in Elgin South.
- The layout beyond the site boundary will remain largely unaltered other than the substitution of several house types with others previously approved and a reduction in numbers, reflected in the proposed increase within the site boundary.

THE SITE

- The site is also part of designation Elgin R19 Easter Linkwood and Linkwood in the proposed Moray Local Development Plan 2020. The site lies within the previously approved Village Garden, an approved character area within the wider Elgin South development (see history section). The site previously a LONG designation with the Moray Local Development Plan 2015.
- The site was previously agricultural land, is relatively level, and host to no woodland or individual trees.
- The development is substantively commenced and the area subject of the current application lies within the middle of the site and is bound by existing recently constructed roadways and houses.
- The site lies within the Village Garden character area which is bound to the west by a new primary school, to the north by the Moray Sports Centre, the east by Linkwood Road and to the south by a further road serving the development and new primary school.

HISTORY

16/01244/APP – Phase 1 of Elgin LONG2 south to include 870 houses neighbourhood uses including Classes 1 shops 2 financial professional & other services 3 food & drink 4 business 8 residential institutions 10 non-residential institutions Moray Sport Centre (with provision for indoor & outdoor recreation) two primary school sites and associated infrastructure (transport drainage & open space) and landscaping at Elgin South, Elgin,

Moray. Approved by Committee on 10 May 2018 following conclusion of the legal agreement.

18/01209/APP - Application under Section 42 to vary condition 1 of planning consent 16/01244/APP to maintain provision for 870 houses (as approved) but vary phasing design and site layout details i.e. adjust Phase 1A boundary (western most part of Phase 1A within Crescent North and South Glassgreen character areas) to provide 50 affordable homes together with consequential revisions to boundaries of Phase 1D (South Glassgreen) and eastern most part of Phase 1A (Meadows North character area) and Phase 1C (Meadows East character area) revise mix of homes (including site layout and new Braemar and Lauder house types) within Crescent North and South Glassgreen character areas revise layout and reduce number of houses by 18 units within Village Garden character area to accommodate revision to alignment gas pipeline revise numbers and mix of houses including site layout within Village Core and Meadows East character areas to accommodate 18 homes relocated from Village Garden at Elgin South, Elgin, Moray. This application was approved by Committee on 16 May 2019 and several of the character areas, the sports centre and primary school had been constructed.

18/01603/S75 - Proposed modification of planning obligation (associated with application 16/01244/APP) for Phase 1 development at Elgin LONG 2 South to apply to development occurring under planning applications 16/01244/APP and 18/01209/APP at Elgin South, Elgin, Moray. Modification issued 20 May 2019.

On nearby land to the west.

17/01422/APP - Erection of a new primary school with associated external hard and soft landscaping fencing car parking playground lighting sprinkler housing external equipment stores cycle shelters and external refuse store at Elgin South, Elgin. Approved in June 2018 the school is currently nearing completion.

POLICY - SEE APPENDIX

ADVERTISEMENTS

None required.

CONSULTATIONS

Health and Safety Executive (gas pipeline) – draws attention to automated consultation process. The proposed amended layout no closer to pipeline than previously approved and the roadway along the southern end of the character area is already in place serving the location of the new primary school.

Scottish Water – no objections and advice to applicant that separate contact/application will be required at the time of connection. Sewer connections in the vicinity will be required.

Building Standards – a Building Warrant will be required.

Flood Risk Management Team – no objections.

Environmental Health Manager: Contaminated Land – no objections.

Environmental Health Manager – no objections.

Transportation Manager – following submission of amended plans resolving an issue with the hierarchy of one of the minor altered road spurs, the Transportation section have no objection to the layout as amended. The Road Adoption Plan Drawing Number: EL44-VG-ENG-515 Rev A. clarifies this matter.

Scottish Environment Protection Agency – no objections, and welcome the improvements in Placemaking. It is presumed that previous requirements of the overarching planning approval will remain in place.

Housing Strategy and Development Manager – no objection as number of affordable houses is maintained.

Developer Obligations - no further developer obligations will be sought. The existing s75 legal agreement relating to planning application 16/01244/APP and its modifications will cover this current planning application.

OBJECTIONS-REPRESENTATIONS

None received.

OBSERVATIONS

Section 25 of the 1997 Act as amended requires applications to be determined in accordance with the Development Plan i.e. the adopted Moray Local Development Plan 2020 (MLDP 2020) unless material considerations indicate otherwise.

Background

The reason this application is going before Committee is that the proposal, while not seeking to alter numbers on the proposed development, does substitute several of the previously approved house designs with dwelling designs not previously considered upon this site.

As the principle of housing is established under the larger commenced consent, it is borne in mind that beyond the sites immediate boundaries, the layout is already consented. Policy DP2 Housing setting out that development on designated sites must comply with the site development requirements within the settlement plans and policies. In this regard the current proposal simply seeks to alter some house types and minor alterations to the previously approved layout and as such readily complies with Policy DP2 where this can be applied to a portion of a consented surrounding housing development. Matters such as developer contributions, affordable housing provision, drainage, open space provision have all been previously addressed with the original application here.

The main issues are considered below:

Amended house types and layout (PP1, PP3, DP1, DP2 and R19)

With regard to the design and siting of the units, the general design is typical of the housebuilder's style, found elsewhere within the Elgin South development and other sites across Moray. The massing of the units (in terms of footprint and height) is similar to that currently consented. These can be adequately accommodated within the development without detriment to the character established through the existing consents for the development.

The adjustment of the house types is assessed against the design requirement of policy PP1 Placemaking in so far as the design might alter the character or appearance of this area of the development. While the design of houses differs from those previously approved, they still compliment and resemble the differing designs and pallet of material utilised elsewhere in the development.

The variation in house types also adds positively to the diversity of design in the development, and aids placemaking. The proposed house types identified as Balerno, Cupar Semi, Arden, Auldern, Dallachy, Ardmore are all new to this locality but will compliment and resemble the variety of other houses present in the this character area.

Taking account of these matters, the proposal is considered to be sited and designed at a level appropriate to the amenity of the wider area, in line with policy PP3 and DP1. The proposal would also be in accordance with the general principles established in the Elgin South Masterplan. Of particular note, the revised layout will realise some improvement to the layout previously approved. Namely:

- A new pocket park, centrally located, which provides usable open space with enhanced landscaping.
- The addition of Auldearn flats which creates a dual frontage along Linkwood Road.
- Enhanced landscaping edges along Linkwood Road, the East/West distributor road and the western boundary.
- A reduction of on-street parking, with increase parking at the sides of properties.

The house units on plots 46 and 47 will also provide a better orientation toward the road that bounds the west site of the area, provide a better active frontage onto the roadway than was previously approved.

In terms of affordable housing the overall number of affordables remains at 25 within Village Garden, as the remaining 11 other affordable units lie outwith the area that is being reconfigured and subject of this application. The revised layout will see the introduction of a pocket park and additional landscaping adjacent to the affordable housing area which is an improvement/enhancement to the layout close to the affordable houses. The overall number of units across Village Garden also remains the same, to the proportion of private houses has not increased. The proposed affordable housing provision therefore remains compliant with policy DP2 Housing that contains the requirements for affordable housing.

It is also noted that the revised house types replace 4 units previously identified as the accessible house units for the Village Garden. A condition is therefore recommended ensuring compliance with the accessible housing requirements of policy DP2 is met.

There is no reduction in the amount of landscaping provided upon the site, and the change from terraced houses to flatted properties accounts in part for the ability of the development to introduce the additional pocket park while maintaining the overall number

of units across the character area. There are no aspects of the proposal that would increase detriment toward biodiversity when compared to the previously approved layout.

Access and Parking (DP1)

The Transportation service has been consulted in relation to the development and has no objection to the approval of the application subject to conditions to be reiterated from planning permission 16/01244/APP and 18/01209/APP. During the course of the application amended plans were sought to remedy a deficiency in the roads hierarchy of the proposed layout change, but this change was made and amended plans submitted.

The road layout serving these has undergone some alterations but has not altered substantively from the layout approved under the previous applications, and the amount of parking proposed per unit is still sufficient for the flats now proposed. The provision of parking in the revised layout increases the amount of parking to the side of properties when compared to the approved layout. These would see a slight reduction in vehicle dominated frontages in line with the aims of policy DP1.

Drainage (DP12)

Surface water would drain within the curtilage to individual surface water soakaways, whilst foul drainage would drain to the public sewer. This arrangement is in keeping with that of the wider development and would be in accordance with the requirements of policies EP12.

Developer Obligations (PP3)

As the proposal does not result in an increase in the Standard Rate Unit Equivalent (SRUE) of the consented scheme, no further developer obligations are required. This does not conflict with policy PP3 and the overall numbers of units would be unaltered.

Conclusion

The revised designs, altered layout are considered to comply with relevant planning policies. The previous terms and conditions of the overriding consent here will continue to apply and an appropriate planning condition can be attached to this end.

REASON(S) FOR DECISION

The Council's reason(s) for making this decision are: -

The proposal accords with the relevant provisions of the Moray Local Development Plan 2020 and there are no material considerations that indicate otherwise.

Author/Contact

Neal MacPherson

Ext: 01343 563266

Officer:

Principal Planning Officer

Beverly Smith

Development Management & Building Standards Manager

APPENDIX

POLICY

Proposed Moray Local Development Plan 2020

PP3 INFRASTRUCTURE & SERVICES

Development must be planned and co-ordinated with infrastructure to ensure that places function properly and proposals are adequately served by infrastructure and services.

- a) In relation to infrastructure and services developments will be required to provide the following as may be considered appropriate by the planning authority, unless these requirements are considered not to be necessary:
 - i) Education, Health, Transport, Sports and Recreation and Access facilities in accord with Supplementary Guidance on Developer Obligations and Open Space.
 - ii) Green infrastructure and network requirements specified in policy EP5 Open Space, Town and Village Maps and, contained within Supplementary Guidance on the Open Space Strategy, Masterplans and Development Briefs.
 - iii) Mitigation/modification to the existing transport network (including road and rail) to address the impact of the proposed development in terms of safety and efficiency. This may include but not be limited to passing places, road widening, junction enhancement, bus stop infrastructure, and drainage infrastructure. A number of potential road and transport improvements are identified and shown on the Town and Village Maps as Transport Proposals (TSP's) including the interventions in the Elgin Transport Strategy. These requirements are not exhaustive and do not pre-empt any measures which may result from the Transport Assessment process.
 - iv) Electric car charging points must be provided at all commercial and community parking facilities. Access to charging points must also be provided for residential properties, where in-curtilage facilities cannot be provided to any individual residential property then access to communal charging facilities should be made available. Access to other nearby charging facilities will be taken into consideration when identifying the need for communal electric charging points.
 - v) Active Travel and Core Path requirements specified in the Council's Active Travel Strategy and Core Path Plan.
 - vi) Safe transport and access routes linking to existing networks and mitigating the impacts of development off-site.
 - vii) Information Communication Technology (ICT) and fibre optic broadband connections for all premises unless justification is provided to substantiate it is technically unfeasible.
 - viii) Foul and surface water drainage, including Sustainable Urban Drainage Systems (SUDS), including construction phase SUDS.

- ix) Measures that implement the waste management hierarchy as defined in the Zero Waste Plan for Scotland including the provision of local waste storage and recycling facilities designed into the development in accord with policy PP1 Placemaking. For major applications a site waste management plan may be required to ensure that waste minimisation is achieved during the construction phase.
 - x) Infrastructure required to improve or increase capacity at Water Treatment Works and Waste Water Treatment Works will be supported subject to compliance with policy DP1.
 - xi) A utilities plan setting out how existing and new utility (including gas, water, electricity pipelines and pylons) provision has been incorporated into the layout and design of the proposal. This requirement may be exempted in relation to developments where the council considers it might not be appropriate, such as domestic or very small scale built developments and some changes of use.
- b) Development proposals will not be supported where they:
- i) Create new accesses onto trunk roads and other main/key routes (A941 & A98) unless significant economic benefits are demonstrated or such access is required to facilitate development that supports the provisions of the development plan.
 - ii) Adversely impact on active travel routes, core paths, rights of way, long distance and other access routes and cannot be adequately mitigated by an equivalent or better alternative provision in a location convenient for users.
 - iii) Adversely impact on blue/green infrastructure, including green networks important for wildlife unless an equivalent or better alternative provision will be provided.
 - iv) Are incompatible with key waste sites at Dallachy, Gollanfield, Moycroft and Waterford and would prejudice their operation.
 - v) Adversely impact on community and recreational sites, buildings or infrastructure including CF designations and cannot be adequately mitigated.
 - vi) Adversely impact on flood alleviation and mitigation infrastructure.
 - vii) Compromise the economic viability of bus or rail facilities.
- c) Harbours
Development within and diversification of harbours to support their sustainable operation will be supported subject to compliance with other policies and settlement statements.
- d) Developer Obligations
Developer obligations will be sought to mitigate any measurable adverse impact of a development proposal on local infrastructure, including education, healthcare, transport (including rail), sports and recreational facilities and access routes. Obligations will be sought to reduce, eliminate or compensate for this impact.

Developer obligations may also be sought to mitigate any adverse impacts of a development, alone or cumulatively with other developments in the area, on the natural environment.

Where necessary obligations that can be secured satisfactorily by means of a planning condition attached to planning permission will be done this way. Where this cannot be achieved, the required obligation will be secured through a planning agreement in accordance with Circular 3/2012 on Planning Obligations.

Developer obligations will be sought in accordance with the Council's Supplementary Guidance on Developer Obligations. This sets out the anticipated infrastructure requirements, including methodology and rates.

Where a developer considers that the application of developer obligations renders a development commercially unviable a viability assessment and 'open-book accounting' must be provided by the developer which Moray Council, via the District Valuer, will verify, at the developer's expense. Should this be deemed accurate then the Council will enter into negotiation with the developer to determine a viable level of developer obligations.

The Council's Developer Obligations Supplementary Guidance provides further detail to support this policy.

PP1 PLACEMAKING

- a) Development must be designed to create successful, healthy places that support good physical and mental health, help reduce health inequalities, improve people's wellbeing, safeguard the environment and support economic development.
- b) A Placemaking Statement is required for residential developments of 10 units and above to be submitted with the planning application to articulate how the development proposal addresses the requirements of policy PP1 Placemaking and other relevant LDP policies and guidance. The Placemaking Statement must include sufficient information for the council to carry out a Quality Audit. Where considered appropriate by the council, taking account of the nature and scale of the proposed development and of the site circumstances, this shall include a landscaping plan, a topographical survey, slope analysis, site sections, 3D visualisations, a Street Engineering Review and a Biodiversity Plan. The Placemaking Statement must demonstrate how the development promotes opportunities for healthy living and working. The landscape plan must set out details of species type, size, timescales for planting and maintenance.
- c) To create successful, healthy places residential developments of 10 units and above must comply with Scottish Government policy Creating Places and Designing Streets and must incorporate the following fundamental principles:
 - (i) Character and Identity
 - Create places that are distinctive to prevent homogenous 'anywhere' development;
 - Provide a number of character areas reflecting site characteristics that have their own distinctive identity and are clearly distinguishable;

- Provide distinctiveness between and in each character area through a combination of measures including variation in urban form, street structure/network, architecture and masonry, accent features (such as porches), surrounds and detailing, materials (buildings and surfaces), colour, boundary treatments, hard/soft landscaping and a variety of approaches to tree species and planting that emphasises the hierarchy of open spaces and streets within a cohesive design strategy for the whole development;
- Distinctiveness must be reinforced along main thoroughfares, open spaces and places where people may congregate such as shopping/service centres;
- Retain, incorporate and/or respond to relevant elements of the landscape such as topography and planted features, natural and historic environment, and propose street naming (in residential developments of 20 units and above, where proposed names are to be submitted with the planning application) to retain and enhance local associations;

(ii) Healthier, Safer Environments

- Designed to prevent crime, fear of crime and anti-social behaviour with good levels of natural surveillance and security using treatments such as low boundary walls, dual frontages (principal rooms) and well-lit routes to encourage social interaction. Unbroken high boundary treatments such as wooden fencing and blank gables onto routes, open spaces and communal areas will not be acceptable.
- Designed to encourage physical exercise for people of all abilities.
- Create a distinctive urban form with landmarks, key buildings, vistas, gateways and public art to provide good orientation and navigation through the development.
- Provide a mix of compatible uses, where indicated within settlement statements, integrated into the fabric of buildings within the street.
- Prioritise pedestrians and cyclists by providing a permeable movement framework that incorporates desire lines (including connecting to and upgrading existing desire lines) and is fully integrated with the surrounding network to create walkable neighbourhoods and encourage physical activity.
- Integrate multi- functional active travel routes, green and open space into layout and design, to create well connected places that encourage physical activity, provide attractive spaces for people to interact and to connect with nature.
- Create safe streets that influence driver behaviour to reduce vehicle speeds that are appropriate to the local context such as through shorter streets, reduced visibility and varying the building line.
- Provide seating opportunities within streets, paths and open spaces for all generations and mobility's to interact, participate in activity, and rest and reflect.
- Provide for people with mobility problems or a disability to access buildings, places and open spaces.
- Create development with public fronts and private backs.
- Maximise environmental benefits through the orientation of buildings, streets and open space to maximise the health benefits associated with solar gain and wind shelter.

(iii) Housing Mix

- Provide a wide range of well integrated tenures, including a range of house types and plot sizes for different household sizes, incomes and generations and meet the affordable and accessible requirements of policy DP2 Housing.
- All tenures of housing should have equal access to amenities, greenspace and active travel routes.

(iv) Open Spaces/Landscaping

- Provide accessible, multi-functional open space within a clearly defined hierarchy integrated into the development and connected via an active travel network of green/blue corridors that are fully incorporated into the development and to the surrounding area, and meet the requirements of policy EP5 Open Space and the Open Space Strategy Supplementary Guidance and Policy EP12 Managing the Water Environment and Drainage Impact Assessment for New Developments Supplementary Guidance.
- Landscaped areas must provide seasonal variation, (mix of planting and colour) including native planting for pollination and food production.
- Landscaping areas that because of their size, shape or location would not form any useable space or that will not positively contribute to the character of an area will not contribute to the open space requirements of Policy EP4 Open Space.
- Semi-mature tree planting and shrubs must be provided along all routes with the variety of approaches reflecting and accentuating the street hierarchy.
- Public and private space must be clearly defined.
- Play areas (where identified) must be inclusive, providing equipment so the facility is for every child/young person regardless of ability and provided upon completion of 50% of the character area.
- Proposals must provide advance landscaping identified in site designations and meet the quality requirements of policy EP5 Open Space.
- Structural landscaping must incorporate countryside style paths (such as bound or compacted gravel) with waymarkers.
- Maintenance arrangements for all paths, trees, hedging, shrubs, play/sports areas, roundabouts and other open/ green spaces and blue/green corridors must be provided.

v) Biodiversity

- Create a variety of high quality multi- functional green/blue spaces and networks that connect people and nature, that include trees, hedges and planting to enhance biodiversity and support habitats/wildlife and comply with policy EP2 Biodiversity and Geodiversity and EP5 Open Space.
- A plan detailing how different elements of the development will contribute to supporting biodiversity must be included in the design statement submitted with the planning application.
- Integrate green and blue infrastructure such as swales, permeable paving, SUDS ponds, green roofs and walls and grass/wildflower verges into streets, parking areas and plots to sustainably address drainage and flooding issues and enhance biodiversity from the outset of the development.

- Developments must safeguard and where physically possible extend or enhance wildlife corridors and green/blue networks and prevent fragmentation of existing habitats.

(vi) Parking

- Car parking must not dominate the streetscape to the front or rear of properties. On all streets a minimum of 50% of car parking must be provided to the side or rear and behind the building line with a maximum of 50% car parking within the front curtilage or on street, subject to the visual impact being mitigated by hedging, low stone boundary walls or other acceptable treatments that enhance the streetscape.
- Provide semi-mature trees and planting within communal private and public/visitor parking areas and on-street parking at a maximum interval of 4 car parking spaces.
- Secure and covered cycle parking and storage, car sharing spaces and electric car charging points must be provided in accordance with policy DP1 Development Principles.
- Parking areas must use a variation in materials to reduce the visual impact on the streetscene.

(vii) Street Layout and Detail

- Provide a clear hierarchy of streets reinforced through street width, building density and street and building design, materials, hard/soft landscaping and a variety of approaches to tree planting and shrubs.
- Streets and connecting routes should encourage walking and cycling over use of the private car by providing well connected, safe and appealing routes.
- Design junctions to prioritise pedestrians, accommodate active travel and public transport and service/emergency vehicles to reflect the context and urban form and ensure that the street pattern is not standardised.
- Dead-end streets/cul-de-sacs will only be selectively permitted such as on rural edges or where topography, site size, shape or relationship to adjacent developments prevent an alternative more permeable layout. These must be short, serving no more than 10 units and provide walking and cycling through routes to maximise connectivity to the surrounding area.
- Where a roundabout forms a gateway into, or a landmark within, a town and/or a development, it must be designed to create a gateway feature or to contribute positively to the character of the area.
- Design principles for street layouts must be informed by a Street Engineering Review (SER) and align with Roads Construction Consent (RCC) to provide certainty that the development will be delivered as per the planning consent.

- (d) Future masterplans will be prepared through collaborative working and in partnership between the developer and the council for Lochyhill (Forres), Barhill Road (Buckie), Elgin Town Centre/Cooper Park, Elgin North East, Clarkly Hill, Burghead and West Mosstodloch. Masterplans that are not prepared collaboratively and in partnership with the council will not be supported. Masterplans that are approved will be Supplementary Guidance to the Plan.

- (e) Proposals for sites must reflect the key design principles and safeguard or enhance the green networks set out in the Proposals Maps and Settlement Statements. Alternative design solutions may be proposed where justification is provided to the planning authority's satisfaction to merit this.

DP1 DEVELOPMENT PRINCIPLES

This policy applies to all development, including extensions and conversions and will be applied reasonably taking into account the nature and scale of a proposal and individual circumstances.

The Council will require applicants to provide impact assessments in order to determine the impact of a proposal. Applicants may be asked to determine the impacts upon the environment, transport network, town centres, noise, air quality, landscape, trees, flood risk, protected habitats and species, contaminated land, built heritage and archaeology and provide mitigation to address these impacts.

Development proposals will be supported if they conform to the relevant Local Development Plan policies, proposals and additional guidance, meet the following criteria and address their individual and cumulative impacts:

- (i) Design
 - a) The scale, density and character must be appropriate to the surrounding area and create a sense of place (see Policy PP1) and support the principles of a walkable neighbourhood.
 - b) The development must be integrated into the surrounding landscape which will include safeguarding existing trees and undertaking replacement planting to include native trees for any existing trees that are felled, and safeguarding any notable topographical features (e.g. distinctive knolls), stone walls and existing water features by avoiding channel modifications and culverting. A tree survey and tree protection plan must be provided with planning applications for all proposals where mature trees are present on site or that may impact on trees outwith the site. The strategy for new tree provision should follow the principles of the "Right Tree in the Right Place".
 - c) Make provision for new open space and connect to existing open space under the requirements of Policy EP5 and provide details of the future maintenance of these spaces. A detailed landscape plan must be submitted with planning applications and include information about green/blue infrastructure, tree species, planting, ground/soil conditions, and natural and man-made features (e.g. grass areas, wildflower verges, fencing, walls, paths, etc.).
 - d) Demonstrate how the development will conserve and enhance the natural and built environment and cultural heritage resources, retain original land contours and integrate into the landscape.
 - e) Proposals must not adversely impact upon neighbouring properties in terms of privacy, daylight or overbearing loss of amenity.
 - f) Proposals do not result in backland development or plots that are subdivided by more than 50% of the original plot. Sub-divided plots must be a minimum of

400m², excluding access and the built-up area of the application site will not exceed one-third of the total area of the plot and the resultant plot density and layout reflects the character of the surrounding area.

- g) Pitched roofs will be preferred to flat roofs and box dormers are not acceptable.
 - h) Existing stone walls on buildings and boundaries must be retained. Alterations and extensions must be compatible with the character of the existing building in terms of design, form, choice of materials and positioning and meet all other relevant criteria of this policy.
 - i) Proposals must orientate and design buildings to maximise opportunities for solar gain.
 - j) All developments must be designed so as to ensure that all new buildings avoid a specified and rising proportion of the projected greenhouse gas emissions from their use (calculated on the basis of the approved design and plans for the specific development) through the installation and operation of low and zero-carbon generating technologies.
- (ii) Transportation
- a) Proposals must provide safe entry and exit from the development, including the appropriate number and type of junctions, maximise connections and routes for pedestrians and cyclists, including links to active travel and core path routes, reduce travel demands and ensure appropriate visibility for all road users at junctions and bends. Road, cycling, footpath and public transport connections and infrastructure must be provided at a level appropriate to the development and connect people to education, employment, recreation, health, community and retail facilities.
 - b) Car parking must not dominate the street scene and must be provided to the side or rear and behind the building line. Maximum (50%) parking to the front of buildings and on street may be permitted provided that the visual impact of the parked cars is mitigated by hedging or low stone boundary walls. Roadways with a single carriageway must provide sufficient off road parking to avoid access routes being blocked to larger service vehicles and prevent parking on pavements.
 - c) Provide safe access to and from the road network, address any impacts on road safety and the local road, rail and public transport network. Any impacts identified through Transport Assessments/ Statements must be identified and mitigated. This may include but would not be limited to, passing places, road widening, junction improvements, bus stop infrastructure and drainage infrastructure. A number of potential mitigation measures have been identified in association with the development of sites and the most significant are shown on the Proposals Map as TSP's.
 - d) Provide covered and secure facilities for cycle parking at all flats/apartments, retail, community, education, health and employment centres.
 - e) Garages and parking provision must be designed to comply with Moray Council parking specifications see Appendix 2.

- f) The road layout must be designed to allow for the efficient mechanical sweeping of all roadways and channels, pavements, turning areas and junctions. The road layout must also be designed to enable safe working practices, minimising reversing of service vehicles, with hammerheads minimised in preference to turning areas such as road stubs or hatchets, and to provide adequate space for the collection of waste and movement of waste collection vehicles.
 - g) The road and house layout in urban development should allow for communal refuse collection points where the design does not allow for individual storage within the curtilage and / or collections at kerbside. Communal collection points may either be for the temporary storage of containers taken by the individual householder or for the permanent storage of larger containers. The requirements for a communal storage area are stated within the Council's Kerbside Collection Policy, which will be a material consideration.
 - h) Road signs should be minimised designed and placed at the back of footpaths to reduce street clutter, avoid obstructing pedestrian movements and safeguarding sightlines;
 - i) Within communal parking areas there will be a requirement for electric car charging points. Parking spaces for car sharing must be provided where a need is identified by the Transportation Manager.
- (iii) Water environment, pollution, contamination
- a) Acceptable water and drainage provision must be made, including the use of sustainable urban drainage systems (SUDS) for dealing with surface water including temporary/ construction phase SUDS (see Policy EP12).
 - b) New development should not be located in areas at flood risk or increase vulnerability to flooding (see Policy EP12). Exceptions to this would only be considered in specific circumstances, e.g. extension to an existing building or change of use to an equal or less vulnerable use. Where this exception is applied the proposed development must include resilience measures such as raised floor levels and electrical sockets.
 - c) Proposals must avoid major hazard sites and address any potential risk of pollution including ground water contamination in accordance with recognised pollution prevention and control measures.
 - d) Proposals must protect and wherever practicable enhance water features through for example naturalisation of watercourses by introducing a more natural planform and removing redundant or unnecessary structures.
 - e) Proposals must address and sufficiently mitigate any contaminated land issues.
 - f) Make acceptable arrangements for waste collection and management and encourage recycling.
 - g) Avoid sterilising significant workable reserves of minerals, prime agricultural land or productive forestry.

h) Proposals must avoid areas at risk of coastal erosion and coastal change.

DP2 HOUSING

- a) Proposals for development on all designated and windfall housing sites must include a design statement and shall include supporting information regarding the comprehensive layout and development of the whole site, addressing infrastructure, access for pedestrians, cyclists, public transport and service vehicles, landscaping, drainage, affordable and accessible housing and other matters as may be required by the planning authority, unless these requirements are not specified in the site designation or are considered not to be required.

Proposals must comply with Policy PP1, DP1, the site development requirements within the settlement plans, all other relevant policies within the Plan and must comply with the following requirements;

- b) Piecemeal/ individual plot development proposals
Piecemeal and individual/ plot development proposals will only be acceptable where details for the comprehensive redevelopment of the site are provided to the satisfaction of the planning authority and proposals comply with the terms of Policy DP1, other relevant policies including access, affordable and accessible housing, landscaping and open space and where appropriate key design principles and site designation requirements are met.

Proposals for piecemeal/ plot development must be accompanied by a Delivery Plan setting out how the comprehensive development of the site will be achieved.

- c) Housing density
Capacity figures indicated within site designations are indicative only. Proposed capacities will be considered through the Quality Auditing process against the characteristics of the site, character of the surrounding area, conformity with all policies and the requirements of good Placemaking as set out in Policies PP1 and DP1.
- d) Affordable Housing
Proposals for all housing developments (including conversions) must provide a contribution towards the provision of affordable housing.

Proposals for new housing developments of 4 or more units (including conversions) must provide 25% of the total units as affordable housing in affordable tenures to be agreed by the Housing Strategy and Development Manager. For proposals of less than 4 market housing units a commuted payment will be required towards meeting housing needs in the local housing market area.

A higher percentage contribution will be considered subject to funding availability, as informed by the Local Housing Strategy. A lesser contribution or alternative in the form of off-site provision or a commuted payment will only be considered where exceptional site development costs or other project viability issues are demonstrated and agreed by the Housing Strategy and Development Manager and the Strategic Planning and Development Manager. Intermediate tenures will be considered in accordance with the HNDA and Local Housing Strategy, and agreed with the Housing Strategy and Development Manager.

Further detail on the implementation of this policy is provided in the Policy Guidance note on page 40.

e) Housing Mix and Tenure Integration

Proposals must demonstrate tenure integration and meet the following criteria;

- Architectural style and external finishes must ensure that homes are tenure blind
- The spatial mix must ensure communities are integrated to share school catchment areas, open spaces, play areas, sports areas, bus stops and other community facilities.

f) Accessible Housing

Housing proposals of 10 or more units incorporating affordable housing will be required to provide 10% of the private sector units to wheelchair accessible standard. Flexibility may be applied on sites where topography would be particularly challenging for wheelchair users.

Further detail on the implementation of this policy is provided in the Policy Guidance note on page 41.

POLICY GUIDANCE NOTE- AFFORDABLE AND ACCESSIBLE HOUSING

Affordable Housing

Providing affordable housing is a key priority for Moray Council and this is reflected in the Local Outcomes Improvement Plan (LOIP) and the Local Housing Strategy (LHS). The Council's Housing Need and Demand Assessment 2017 highlights the significant requirement for affordable housing in Moray, which is a national issue, resulting from a number of factors including affordability issues, downturn in the economy and the shortage of public and private sector rented houses.

Planning policies assist with the provision of affordable housing, which is defined in Scottish Planning Policy (SPP) as;

"housing of a reasonable quality that is affordable to people on modest incomes. Affordable housing may be provided in the form of social rented accommodation, mid-market rented accommodation, shared ownership housing, shared equity housing, housing sold at a discount (including plots for self-build and low cost housing without subsidy." This local development plan regards lower quartile earnings as "modest incomes".

The 2017 HNDA identified a requirement for 56% of all need and demand to be affordable units in Moray between 2017 and 2035. This Local Development Plan has lowered the threshold so that individual house proposals are required to make a contribution towards affordable housing provision, which is intended to ensure proposals do not circumnavigate the policy and provide a fair and transparent process.

A number of variables influence affordability of housing, including mortgage deposit requirements, mortgage interest rates, lower quartile house prices, lower quartile private rents, lower quartile full time gross earnings. Changes in these variables will affect the

affordability of housing in Moray. The maximum affordable rent and maximum affordable house purchase prices is published on the Council's website at http://www.moray.gov.uk/moray_standard/page_90100.html. The current Local Housing Allowance will be used as a proxy for average private sector rents.

Affordable housing should be provided on site and as part of a mixed development of private and affordable units. To meet the need for affordable housing there may be proposals for 100% provision of affordable housing and these will be acceptable as part of a wider mixed community, provided all other Local Development Plan policies are met.

The policy requires single house proposals to make a commuted sum payment as a developer obligation towards affordable housing, with the cost figure published annually on the Council website at http://www.moray.gov.uk/moray_standard/page_94665.html and determined by the District Valuer's assessment of the value of serviced land for affordable housing in Moray. This allows developers to be clear at the outset of a project about the potential cost of commuted payments and should be reflected in land values.

The type of affordable housing to be provided will be determined by the Housing and Property service. Developers should contact Housing and Property as early as possible. Housing and Property will decide whether a commuted payment or affordable units will be required on a site by site basis. Housing and Property will provide developers with an affordable housing mix, detailing the size and type of housing required based on HNDA/LHS requirements.

The Council will consider the following categories of affordable housing within the context of the needs identified in the HNDA/ LHS;

- Social rented accommodation- housing provided by an affordable rent managed by a Registered Social Landlord such as a housing association or another body regulated by the Scottish Housing Regulator, including Moray Council.
- Mid-market rent accommodation- housing with rents set at a level higher than purely social rent, but lower than market rent levels and affordable by households in housing need. Mid-market rent housing can be provided by the private and social housing sectors.
- Shared equity housing- sales to low income households, administered through a Scottish Government scheme e.g. Low-cost initiative for First Time Buyers (LIFT).

Any proposals to provide affordable housing in a form other than those listed above, must demonstrate that the cost to the householder is "affordable" in the Moray context and that the property will remain "affordable" in perpetuity.

Affordable housing requirement figures will be rounded up.

The Strategic Housing Investment Plan (SHIP) is produced annually by the Council and identifies details of the proposed delivery of affordable housing.

Accessible housing

Scottish Planning Policy states (para 28) that "the aim is to achieve the right development in the right place; it is not to allow development at any cost" and "that policies and decisions should be.....supporting delivery of accessible housing."

Policy DP2 aims to;

- Assist the Council, the NHS and the Health and Social Care Moray to meet the challenges presented by our ageing population and the shared aim of helping people

to live well at home or in a homely setting. The HNDA 2017 demonstrates that Moray's population is ageing and there is a trend towards older and smaller households.

- Provide increased choice of tenure to people with physical disabilities or mobility impairments, by increasing the supply of accessible housing in the private sector. There is currently a mismatch between the size and type of housing required and the size and type of housing available across all tenures. This mismatch, along with increasing housing needs associated with physical disability, are the likely drivers of owner occupiers seeking public sector accessible housing to meet medical needs.

Accessible/ adapted housing can promote independence and wellbeing for older or disabled people, can facilitate self- care, informal care and unpaid care, potentially prevent falls and hospital admissions and can delay entry into residential care.

Policy DP2 requires that housing proposals of 10 or more units incorporating affordable housing must provide 10% of the private sector units to wheelchair accessible standard where all the rooms are accessible to a wheelchair user.

This applies to new build and conversion/ redevelopment projects. Flexibility may apply where there is extremely challenging topography or where the site is in a remote location. For the purposes of Policy DP2, "remote" locations are defined as being rural areas outside settlement and Rural Grouping boundaries as defined in the Local Development Plan.

Accessible units should be in a location which provides convenient access, in terms of distance, gradient and available public transport, to reach the facilities needed for independent living. Small, low maintenance gardens are generally regarded as a positive feature by this customer group.

New wheelchair accessible housing in any tenure must comply with Housing for Varying Needs Standards (HfVNs), including the standards specific to dwellings for wheelchair users. HfVNs is available at http://webarchive.nationalarchives.gov.uk/20131205115152uo_/http://www.archive2.official-documents.co.uk/document/deps/cs/HousingOutput/start.htm

The specific design specification required to meet the terms of this policy are;

External requirements

- location(s) convenient for amenities and facilities e.g. public transport, local shops etc
- car parking space as close as possible to the entrance door and at a maximum distance of 15m (HfVNs para 7.13.4 refers).
- Step free paths within curtilage, ramp gradients preferably of 1:20 but no steeper than 1:12 (HfVNs para 7.7.1 refers)

Internal requirements

- Hallways- minimum 1200mm wide (HfVNs para 10.2.3 refers)
- Door frames- minimum 926mm wide door leaf, giving a clear width of 870mm (HfVNs para 10.5.7 refers)
- Bathrooms/ wet rooms- 1500mm wheelchair turning circle required (HfVNs para 14.9.2 refers)

Accessible housing requirement figures will be rounded down.

All proposals for new build or converted housing should set out details of how they will comply with this policy in their planning application.

EP2 BIODIVERSITY

All development proposals must, where possible, retain, protect and enhance features of biological interest and provide for their appropriate management. Development must safeguard and where physically possible extend or enhance wildlife corridors and green/blue networks and prevent fragmentation of existing habitats.

Development should integrate measures to enhance biodiversity as part of multi-functional spaces/ routes.

Proposals for 4 or more housing units or 1000 m² or more of commercial floorspace must create new or, where appropriate, enhance natural habitats of ecological and amenity value.

Developers must demonstrate, through a Placemaking Statement where required by Policy PP1 which incorporates a Biodiversity Plan, that they have included biodiversity features in the design of the development. Habitat creation can be achieved by providing links into existing green and blue networks, wildlife friendly features such as wildflower verges and meadows, bird and bat boxes, amphibian friendly kerbing, wildlife crossing points such as hedgehog highways and planting to encourage pollination, wildlife friendly climbing plants, use of hedges rather than fences, incorporating biodiversity measures into SUDS and retaining some standing or lying dead wood, allotments, orchards and woodlands.

Where development would result in loss of natural habitats of ecological amenity value, compensatory habitat creation will be required where deemed appropriate.

EP5 OPEN SPACE

a) Existing Open Space (ENV's and Amenity Land)

Development which would result in a change of use of a site identified under the ENV designation in settlement statements or amenity land designations in rural groupings to anything other than open space use will be refused. Proposals that would result in a change of use of an ENV4 Sports Area to any other use (including other ENV categories) will be refused. The only exceptions are where the proposal is for essential community infrastructure required to deliver the key objectives of the Council and its Community Planning Partners, excluding housing, or for a site specific opportunity identified within the settlement statement. Where one of these exceptions applies, proposals must:

- Be sited and designed to minimise adverse impacts on the principal function of the space and the key qualities and features identified in the Moray Open Space Strategy Supplementary Guidance.
- Demonstrate that there is a clear excess of the type of ENV and the loss of the open space will not negatively impact upon the quality, accessibility and quantity of open space provision and does not fragment green networks (with reference to the Moray Open Space Strategy Supplementary Guidance, green network mapping and for ENV4 Sports Area in consultation with SportScotland)

or replacement open space provision of equivalent function, quality and accessibility is made.

The temporary use of unused or underused land as green infrastructure is encouraged, this will not prevent any future development potential which has been identified from being realised. Proposals that would result in a change of use of an ENV4 Sports Area to any other use (including other ENV categories) will be refused.

Proposals for allotments or community growing on existing open space will be supported where they do not adversely affect the primary function of the space or the key qualities and features identified in the Moray Open Space Strategy Supplementary Guidance and a locational requirement has been identified in the Council's Food Growing Strategy. Consideration will include related aspects such as access, layout, design and car parking requirements.

Any new/proposed extension to existing cemetery sites requiring an intrusive ground investigation must be undertaken in accordance with SEPA's guidance on assessing the impacts of cemeteries on groundwater before any development occurs at the site.

Areas identified in Settlement Statements as ENV are categorised based on their primary function as set out below. These are defined in the Open Space Strategy Supplementary Guidance.

- ENV 1 Public Parks and Gardens
- ENV 2 Amenity Greenspace
- ENV 3 Playspace for children and teenagers
- ENV 4 Sports Areas
- ENV 5 Green Corridors
- ENV 6 Natural/Semi-Natural Greenspace
- ENV 7 Civic Space
- ENV 8 Allotments
- ENV 9 Cemeteries and proposed extensions
- ENV 10 Private Gardens and Grounds
- ENV 11 Other Functional Greenspace

b) Green Infrastructure and Open Space in New Development

New development must incorporate accessible multifunctional open space of appropriate quantity and quality to meet the needs of development and must provide green infrastructure to connect to wider green/blue networks. In Elgin, Buckie and Forres green infrastructure must be provided as required in the green network mapping. Blue drainage infrastructure will require to be incorporated within green open space. The blue-green context of the site will require to be considered from the very outset of the design phase to reduce fragmentation and maximize the multi-benefits arising from this infrastructure.

Open space provision in new developments must meet the accessibility, quality and quantity standards set out below and meet the requirements of policy PP1 Placemaking, EP2 Biodiversity, other relevant policies and any site specific requirements within the Settlement Statements. Developers must demonstrate through a Placemaking Statement that they have considered these standards in the design of the open space, this must include submission of a wider analysis plan that

details existing open space outwith the site, key community facilities in the area and wider path networks.

i) Accessibility Standard

Everyone will live within a five minute walk of a publicly usable space of at least 0.2ha.

ii) Quality Standard

All new development proposals will be assessed and must achieve a very good quality score of no less than 75%. Quality will be assessed by planning officers at the planning application stage against the five criteria below using the bullet point prompts. Each criterion will be scored on a scale of 0 (poor) to 5 (very good) with an overall score for the whole development expressed as a percentage.

Accessible and well connected

- Allows movement in and between places, consideration to be given to reflecting desire lines, permeable boundaries, and multiple access points
- Accessible entrances in the right places.
- Accessible for all generations and mobility's, including consideration of gradient and path surfaces.
- Provide appropriately surfaced, inclusive, high quality paths.
- Connects with paths, active travel routes and other transport modes including bus routes.
- Offers connecting path network with legible waymarking and signage.

Attractive and Appealing Places

- Attractive with positive image created through character and quality elements.
- Attractive setting for urban areas.
- Quality materials, equipment and furniture.
- Attractive plants and landscape elements that support character, including providing seasonal and sensory variation and food production.
- Welcoming boundaries and entrance areas.
- Adequate bin provision.
- Long term maintenance measures in place. ▸

Biodiverse supporting ecological networks (see Policy EP2 Biodiversity)

- Contribute positively to biodiversity through the creation of new natural habitats for ecological and amenity value.
- Large enough to sustain wildlife populations, including green/blue networks and landscaping.
- Offers a diversity of habitats.
- Landscaping and open space form part of wider landscape structure and setting.
- Connects with wider blue/green networks Provide connections to existing green/bue networks and avoids fragmentation of existing habitats.
- Ensure a balance between areas managed positively for biodiversity and areas managed primarily for other activities e.g. play, sport.
- Resource efficient, including ensuring open space has a clear function and is not "left over".

Promotes activity, health and well being

- Provides multifunctional open space for a range of outdoor physical activities reflecting user needs and location.
- Provides diverse play, sport, and recreational facilities for a range of ages and user groups.
- Providing places for social interaction, including supporting furniture to provide seating and resting opportunities.
- Appropriate high quality facilities meeting needs and reflecting the site location and site.
- Carefully sited facilities for a range of ages with consideration to be given to existing facilities, overlooking, and ease of access for users.
- Open space is flexible to accommodate changing needs.

Safe, Welcoming and contributing to Character and Identity

- Safe and welcoming.
- Good levels of natural surveillance.
- Discourage anti-social behaviour.
- Appropriate lighting levels.
- Sense of local identity and place.
- Good routes to wider community facilities e.g connecting to schools, shops, or transport nodes.
- Distinctive and memorable places that support local culture and identity.
- Catering for a range of functions and activities providing a multi-functional space meeting needs.
- Community involvement in management.

b iii) Quantity Standard

Unless otherwise stated in site designations, the following quantity standards will apply.

- Residential sites less than 10 units - landscaping to be determined under the terms of Policy DP1 Development Principles to integrate the new development.
- Residential sites 10-50 units and new industrial sites- minimum 15% open space
- Residential sites 51-200 units- minimum 20% open space
- Residential sites 201 units and above and Business Parks- minimum 30% open space which must include allotments, formal parks and playspaces within residential sites.

In meeting the quantity requirements, only spaces which have a clear multi benefit function will be counted. Structure and boundary landscaping areas must make provision for public access and link into adjacent green corridors. The quantity standard must be met within the designation boundaries. For windfall sites the quantity standard must be new open space provision within the application boundaries.

Open Spaces approved in new developments will be classed as ENV spaces upon granting of consent.

Proposals must also comply with the Council's Open Space Strategy Supplementary Guidance.

EP7 FORESTRY, WOODLANDS AND TREES

a) Moray Forestry and Woodland Strategy

Proposals which support the economic, social and environmental objectives and projects identified in the Moray Forestry and Woodlands Strategy will be supported where they meet the requirements of other relevant Local Development Plan policies. The council will consult Scottish Forestry on proposals which are considered to adversely affect forests and woodland. Development proposals must give consideration to the relationship with existing woodland and trees including shading, leaf/needle cast, branch cast, wind blow, water table impacts and commercial forestry operations.

b) Tree Retention and Survey

Proposals must retain healthy trees and incorporate them within the proposal unless it is technically unfeasible to retain these. Where trees exist on or bordering a development site, a tree survey, tree protection plan and mitigation plan must be provided with the planning application if the trees or trees bordering the site (or their roots) have the potential to be affected by development and construction activity. Proposals must identify a safeguarding distance to ensure construction works, including access and drainage arrangements, will not damage or interfere with the root systems in the short or longer term. A landscaped buffer may be required where the council considers that this is required to maintain an appropriate long term relationship between proposed development and existing trees and woodland.

Where it is technically unfeasible to retain trees, compensatory planting on a one for one basis must be provided in accordance with (e) below.

c) Control of Woodland Removal

In support of the Scottish Government's Control of Woodland Removal Policy, Woodland removal within native woodlands identified as a feature of sites protected under Policy EP1 or woodland identified as Ancient Woodland will not be supported.

In all other woodlands development which involves permanent woodland removal will only be permitted where it would achieve significant and clearly defined additional public benefits (excluding housing) and where removal will not result in unacceptable adverse effects on the amenity, landscape, biodiversity, economic or recreational value of the woodland or prejudice the management of the woodland.

Where it is proposed to remove woodland, compensatory planting at least equal to the area to be felled must be provided in accordance with e) below.

d) Tree Preservation Orders and Conservation Areas

The council will serve Tree Preservation Orders (TPO's) on potentially vulnerable trees which are of significant amenity value to the community as whole, trees that contribute to the distinctiveness of a place or trees of significant biodiversity value.

Within Conservation Areas, the council will only agree to the felling of dead, dying, or dangerous trees. Trees felled within Conservation Areas or subject to TPO must be replaced, unless otherwise agreed by the council.

e) Compensatory Planting

Where trees or woodland are removed in association with development, developers must provide compensatory planting to be agreed with the planning authority either on site, or an alternative site in Moray which is in the applicant's control or through a commuted payment to the planning authority to deliver compensatory planting and recreational greenspace.

GUIDANCE TREES AND DEVELOPMENT

Trees are an important part of Moray's towns and villages and surrounding countryside, adding colour and interest to the townscape and a sense of nature in our built environment. They contribute to the diversity of the countryside, in terms of landscape, wildlife habitat and shelterbelts. Trees also have a key role to play in terms of climate change by helping to absorb carbon dioxide which is one of the main greenhouse gases that cause global warming.

The cumulative loss of woodlands to development can result in significant loss of woodland cover. In compliance with the Scottish Government Control of Woodland Removal policy, woodland removal should only be allowed where it would achieve significant and clearly defined additional public benefits. In appropriate cases a proposal for compensatory planting may form part of this balance. Where woodland is to be removed then the Council will require compensatory planting to be provided on site, on another site in Moray within the applicant's control or through a commuted payment to the Council towards woodland and greenspace creation and enhancement. Developers proposing compensatory planting are asked to follow the guidance for site assessment and woodland design as laid out in Scottish Forestry's "Woodland Creation, Application Guidance" and its subsequent updates, when preparing their proposal.

The Council requires a Tree Survey and Tree Protection Plan to be submitted by the applicant with any planning application for detailed permission on designated or windfall sites which have trees on them. The survey should include a schedule of trees and/or groups of trees and a plan showing their location, along with the following details;

- Reference number for each tree or group of trees.
- Scientific and common names.
- Height and canopy spread in metres (including consideration of full height and spread).
- Root protection area.
- Crown clearance in metres.
- Trunk diameters in metres (measures at 1.5m above adjacent ground level for single stem trees or immediately above the root flare for multi stemmed trees).
- Age and life expectancy.
- Condition (physiological and structural).
- Management works required.
- Category rating for all trees within the site (U, A, B or C *). This arboricultural assessment will be used to identify which trees are suitable for retention within the proposed development.

*BS5837 provides a cascading quality assessment process for categorisation of trees which tree surveys must follow. An appropriately scaled tree survey plan needs to accompany the schedule. The plan should be annotated with the details of the tree survey, showing the location, both within and adjacent to the site, of existing trees, shrubs and hedgerows. Each numbered tree or groups of trees should show the root protection area and its category U, A, B, C.

Based on the guidance in BS5837, only category U trees are discounted from the Tree Survey and Tree Protection Plan process. Trees in category A and B must be retained, with category C trees retained as far as practicable and appropriate. Trees proposed for removal should be replaced with appropriate planting in a landscape plan which should accompany the application. Trees to be retained will likely be set out in planning conditions, if not already covered by a Tree Preservation Order.

If a tree with habitat value is removed, then measures for habitat reinstatement must be included in the landscape plan. It is noted that in line with part b) of policy EP7 where woodland is removed compensatory planting must be provided regardless of tree categorisation."

A Tree Protection Plan (TPP) must also be submitted with planning applications, comprising a plan and schedule showing;

- Proposed design/ layout of final development, including accesses and services.
- Trees to be retained- with those requiring remedial work indicated.
- Trees to be removed.
- Location (and specification) of protective fencing around those trees to be retained based on the Root Protection Area.

The TPP should show how the tree survey information has informed the design/ layout explaining the reasoning for any removal of trees.

Landscape Scheme

Where appropriate a landscape scheme must be submitted with planning applications, clearly setting out details of what species of trees, shrubs and grass are proposed, where, what standard and when planting will take place. Landscape schemes must aim to deliver multiple benefits in terms of biodiversity, amenity, drainage and recreation as set out in policy.

The scheme should also set out the maintenance plan. Applicants/ developers will be required to replace any trees, shrubs or hedges on the site which die, or are dying, severely damaged or diseased which will be specified in planning conditions.

Tree species native to Scotland are recommended for planting in new development - Alder, Aspen, Birch, Bird Cherry, Blackthorn, Crab Apple, Elm, Gean, Hawthorn, Hazel, Holly, Juniper, Sessile Oak, Rowan, Scots Pine, Whitebeam, Willow.

EP12 MANAGEMENT AND ENHANCEMENT OF THE WATER ENVIRONMENT

a) Flooding

New development will not be supported if it would be at significant risk of flooding from any source or would materially increase the possibility of flooding elsewhere. For development at or near coastal locations, this includes consideration of future flooding that may be caused by sea level rise and/or coastal change eroding existing natural defences in the medium and long term.

Proposals for development in areas considered to be at risk from flooding will only be permitted where a flood risk assessment to comply with the recommendations of Scottish Planning Policy and to the satisfaction of Scottish Environment Protection Agency and the Council is provided by the applicant.

There are different levels of flood risk assessment dependent on the nature of the flood risk. The level of assessment should be discussed with the Council prior to submitting a planning application.

Level 1 - a flood statement with basic information with regard to flood risk.

Level 2 - full flood risk assessment providing details of flood risk from all sources, results of hydrological and hydraulic studies and any appropriate proposed mitigation.

Assessments must demonstrate that the development is not at risk of flooding and would not increase the probability of flooding elsewhere. Level 2 flood risk assessments must be signed off by a competent professional. The Flood Risk Assessment and Drainage Impact Assessment for New Development Supplementary Guidance provides further detail on the information required.

Due to continuing changes in climatic patterns, the precautionary principle will apply when reviewing any application for an area at risk from inundation by floodwater. Proposed development in coastal areas must consider the impact of tidal events and wave action when assessing potential flood risk.

The following limitations on development will also be applied to take account of the degree of flooding as defined in Scottish Planning Policy;

- a) In areas of little to no risk (less than 0.1%), there will be no general constraint to development.
- b) Areas of low to medium risk (0.1% to 0.5%) will be considered suitable for most development. A flood risk assessment may be required at the upper end of the probability range i.e. (close to 0.5%) and for essential civil infrastructure and the most vulnerable uses. Water resistant materials and construction may be required. Areas within this risk category will generally not be suitable for civil infrastructure. Where civil infrastructure must be located in these areas or is being substantially extended, it should be designed to be capable of remaining operational and accessible during flooding events.
- c) Areas of medium to high risk (0.5% or above) may be suitable for:
 - Residential, institutional, commercial and industrial development within built up areas provided that flood protection measures to the appropriate standard already exist and are maintained, are under construction, or are a planned measure in a current flood management plan.
 - Essential infrastructure within built up areas, designed and constructed to remain operational during floods and not impede water flow.
 - Some recreational, sport, amenity and nature conservation uses, provided appropriate evacuation procedures are in place, and
 - Employment related accommodation e.g. caretakers or operational staff.

Areas within these risk categories will generally not be suitable for the following uses and where an alternative/lower risk location is not available;

- Civil infrastructure and most vulnerable uses.
- Additional development in undeveloped and sparsely developed areas, unless a location is essential for operational reasons e.g. for navigation and water based recreation, agriculture, transport or utilities infrastructure (which should be designed to be operational during floods and not impede water flows).
- New caravan and camping sites

Where development is permitted, measures to protect against or manage flood risk will be required and any loss of flood storage capacity mitigated to achieve a neutral or better outcome. Water resistant materials and construction must be used where appropriate. Land raising and elevated buildings on structures such as stilts are unlikely to be acceptable.

- b) **Surface Water Drainage: Sustainable Urban Drainage Systems (SUDS)**
Surface water from development must be dealt with in a sustainable manner that has a neutral effect on flooding or which reduces the risk of flooding. The method of dealing with surface water must also avoid pollution and promote habitat enhancement and amenity. All sites must be drained by a sustainable drainage system (SUDS) designed in line with current CIRIA guidance. Drainage systems must contribute to enhancing existing "blue" and "green" networks while contributing to place-making, biodiversity, recreational, flood risk and climate change objectives.

When considering the appropriate SUDS design for the development the most sustainable methods, such as rainwater harvesting, green roofs, bio retention systems, soakaways, and permeable pavements must be considered first. If it is necessary to include surface water attenuation as part of the drainage system, only above ground attenuation solutions will be considered, unless this is not possible due to site constraints.

If below ground attenuation is proposed the developer must provide a robust justification for this proposal. Over development of a site or a justification on economic grounds will not be acceptable. When investigating appropriate SUDS solutions developers must integrate the SUDS with allocated green space, green networks and active travel routes to maximise amenity and biodiversity benefits.

Specific arrangements must be made to avoid the issue of permanent SUDS features becoming silted-up with run-off. Care must be taken to avoid the spreading and/or introduction of invasive non-native species during the construction of all SUDS features. On completion of SUDS construction the developer must submit a comprehensive Operation and Maintenance Manual. The ongoing maintenance of SUDS for all new development will be undertaken through a factoring agreement, the details of which must be supplied to the Planning Authority.

All developments of less than 3 houses or a non-householder extension under 100 square metres must provide a Drainage Statement. A Drainage Assessment will be required for all developments other than those identified above.

- c) **Water Environment**
Proposals, including associated construction works, must be designed to avoid adverse impacts upon the water environment including Ground Water Dependent Terrestrial Ecosystems and should seek opportunities for restoration and/or enhancement, if appropriate. The Council will only approve proposals impacting on water features where the applicant provides a report to the satisfaction of the Council that demonstrates that any impact (including cumulative) on water quality, water quantity, physical form (morphology), river hydrology, sediment transport and erosion, coastal processes (where relevant) nature conservation (including protected species), fisheries, recreational, landscape, amenity and economic and social impact can be adequately mitigated.

The report must consider existing and potential impacts up and downstream of the development particularly in respect of potential flooding. The Council operates a presumption against the culverting of watercourses and any unnecessary engineering works in the water environment.

A buffer strip of at least 6 metres between any new development and all water features is required and should be proportional to the bank width and functional river corridor (see table on page 96). This must achieve the minimum width within the specified range as a standard, however, the actual required width within the range should be calculated on a case by case basis by an appropriately qualified individual. These must be designed to link with blue and green networks, including appropriate native riparian vegetation and can contribute to open space requirements.

Developers may be required to make improvements to the water environment as part of the development. Where a Water Framework Directive (WFD) water body specific objective is within the development boundary, or in proximity, developers will need to address this within the planning submission through assessment of potential measures to address the objective and implementation, unless adequate justification is provided. Where there is no WFD objective the applicant should still investigate the potential for watercourse restoration along straightened sections or removal of redundant structures and implement these measures where viable.

Width to watercourse (top of bank)	Width of buffer strip (either side)
Less than 1m	6m
1-5m	6-12m
5-15m	12-20m
15m+	20m+

The Flood Risk Assessment and Drainage Impact Assessment for New Development Supplementary Guidance provides further detail on the information required to support proposals.

EP13 FOUL DRAINAGE

All development within or close to settlements (as defined in the Local Development Plan) of more than 2,000 population must connect to the public sewerage system unless connection is not permitted due to lack of capacity. In such circumstances, temporary provision of private sewerage systems may be allowed provided Scottish Water has confirmed investment to address this constraint has been allocated within its investment Programme and the following requirements have been met;

- Systems must not have an adverse effect on the water environment
- Systems must be designed and built to a standard which will allow adoption by Scottish Water
- Systems must be designed such that they can be easily connected to a public sewer in the future. Typically this will mean providing a drainage line up to a likely point of connection.

All development within or close to settlements (as above) of less than 2,000 population will require to connect to public sewerage except where a compelling case is made otherwise. Factors to be considered in such a case will include size of the proposed development,

whether the development would jeopardise delivery of public sewerage infrastructure and existing drainage problems within the area.

Where a compelling case is made, a private system may be acceptable provided it does not pose or add a risk of detrimental effects, including cumulative, to the natural and built environment, surrounding uses or amenity of the general area.

Where a private system is deemed to be acceptable, within settlements as above or small scale development in the countryside, a discharge to land, either full soakaway or raised mound soakaway, compatible with Technical Handbooks (which sets out guidance on how proposals may meet the Building Regulations) must be explored prior to considering a discharge to surface waters.

R19 Easter Linkwood and Linkwood 48ha 675 units

- Proposals must comply with the Elgin South Masterplan Supplementary Guidance. The Masterplan layout is shown on page 171.
- Site R19 includes Village Core East, Meadows, and Village Garden neighbourhoods within the Elgin South masterplan.
- Flood Risk Assessment (FRA) required.
- Drainage Impact Assessment (DIA) required.
- Phase 1 Habitat Survey required.
- Open space and play areas must be provided in compliance with the masterplan.
- Avoid the loss of Long-Established Woodland of Plantation Origin (LEPO) along Linkwood Road.