


# APPENDIX 2

**LEGEND:**

Proposed Prohibition of Waiting 

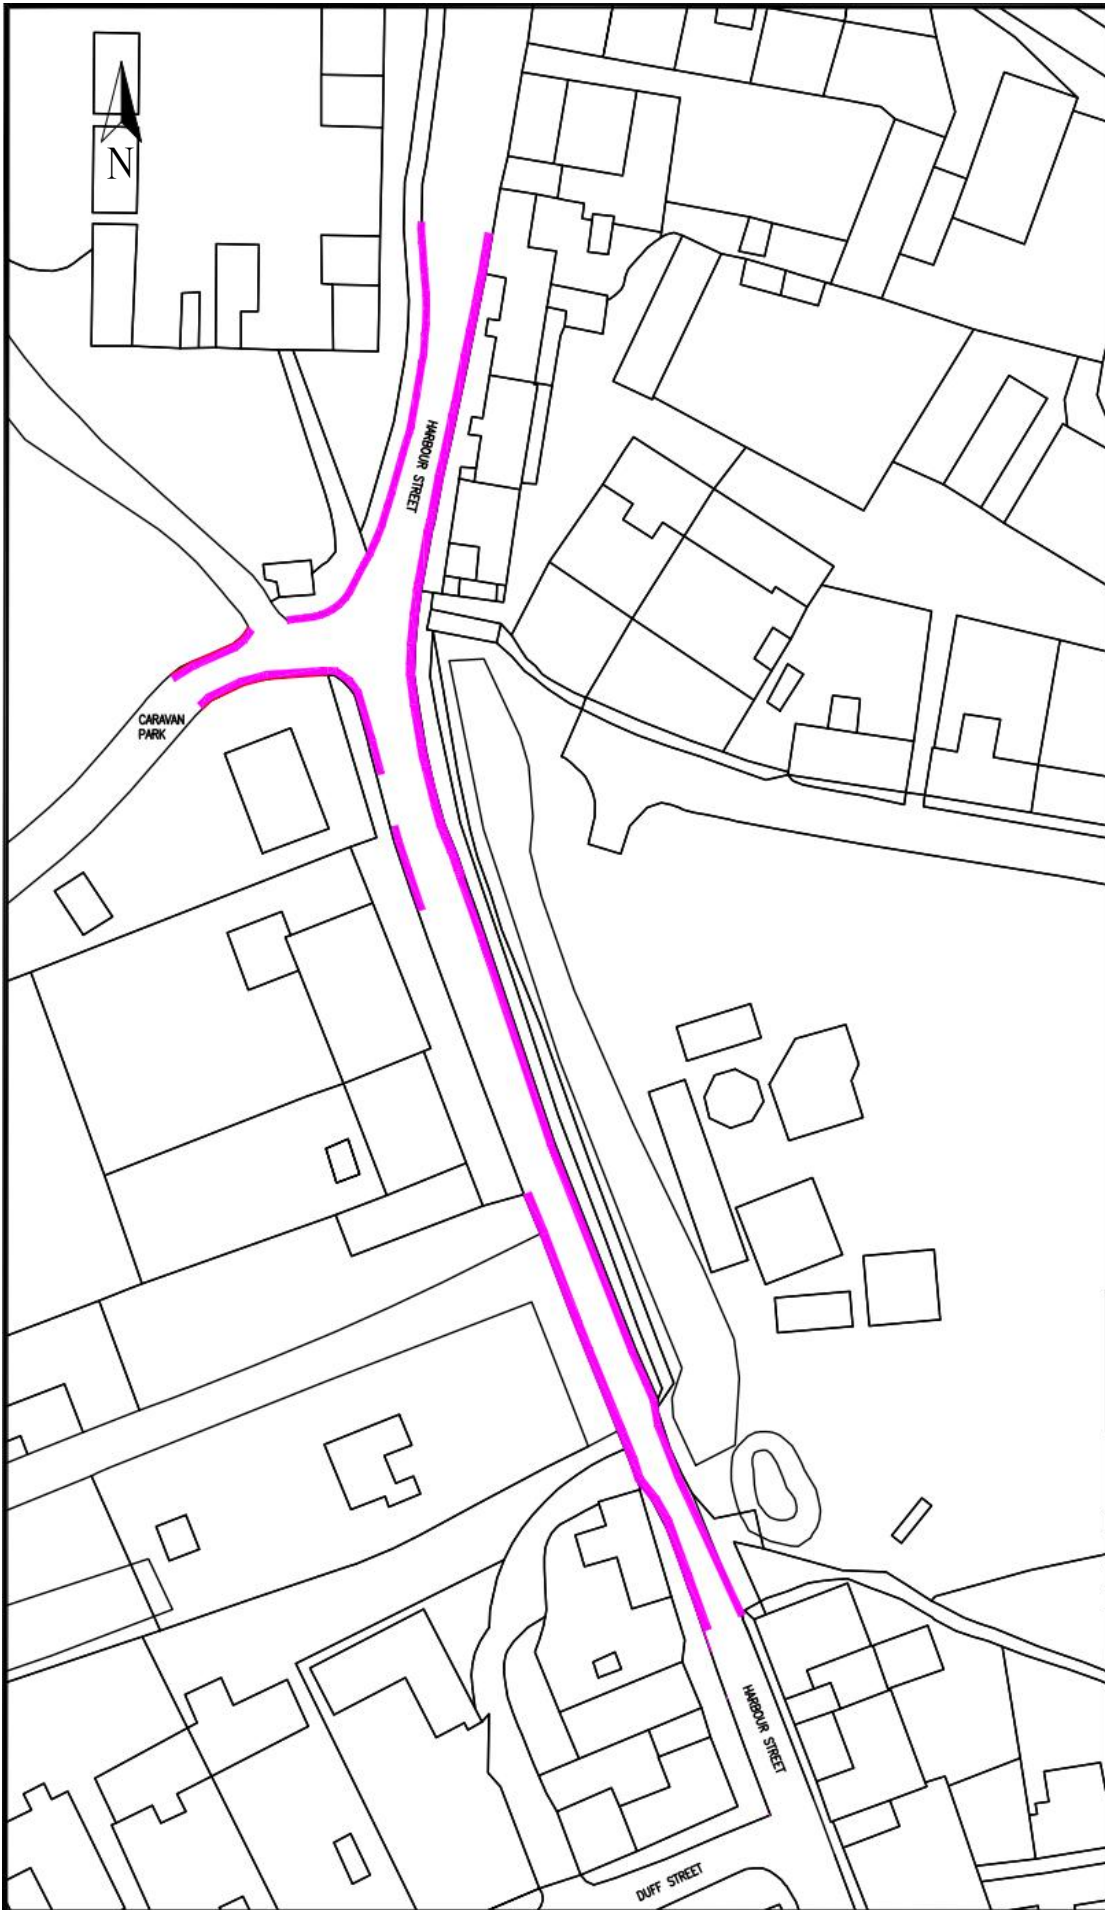

Reproduced from the Ordnance Survey map with the permission of the Controller of Her Majesty's Stationery Office. Unauthorised reproduction infringes Crown copyright and may lead to prosecution or civil proceedings.

OS GRID REF  
Crown Copyright. Licence No 100023422

<b>A</b>	<b>Altered after consultation</b>	<b>Feb22</b>	<b>JDS</b>	<b>DA</b>
REV	AMENDMENTS	DATE	BY	CHECKED
			BY	DATE
			KMP	0704/21
			KMP	0704/21
			KMP	0704/21

SCALE: NTS



MORAY COUNCIL  
DIRECT SERVICES - TRANSPORTATION  
COUNCIL OFFICE  
HIGH STREET  
ELGIN N30 1BX  
DRAWING NO:

MORAY COUNCIL  
Harbour Street, Hopeman  
Proposed Prohibition of Waiting  
Traffic Regulation Order  
1 of 1