


# GRANT PARK, EASTERLY CORNER, FORRES

A

B

C

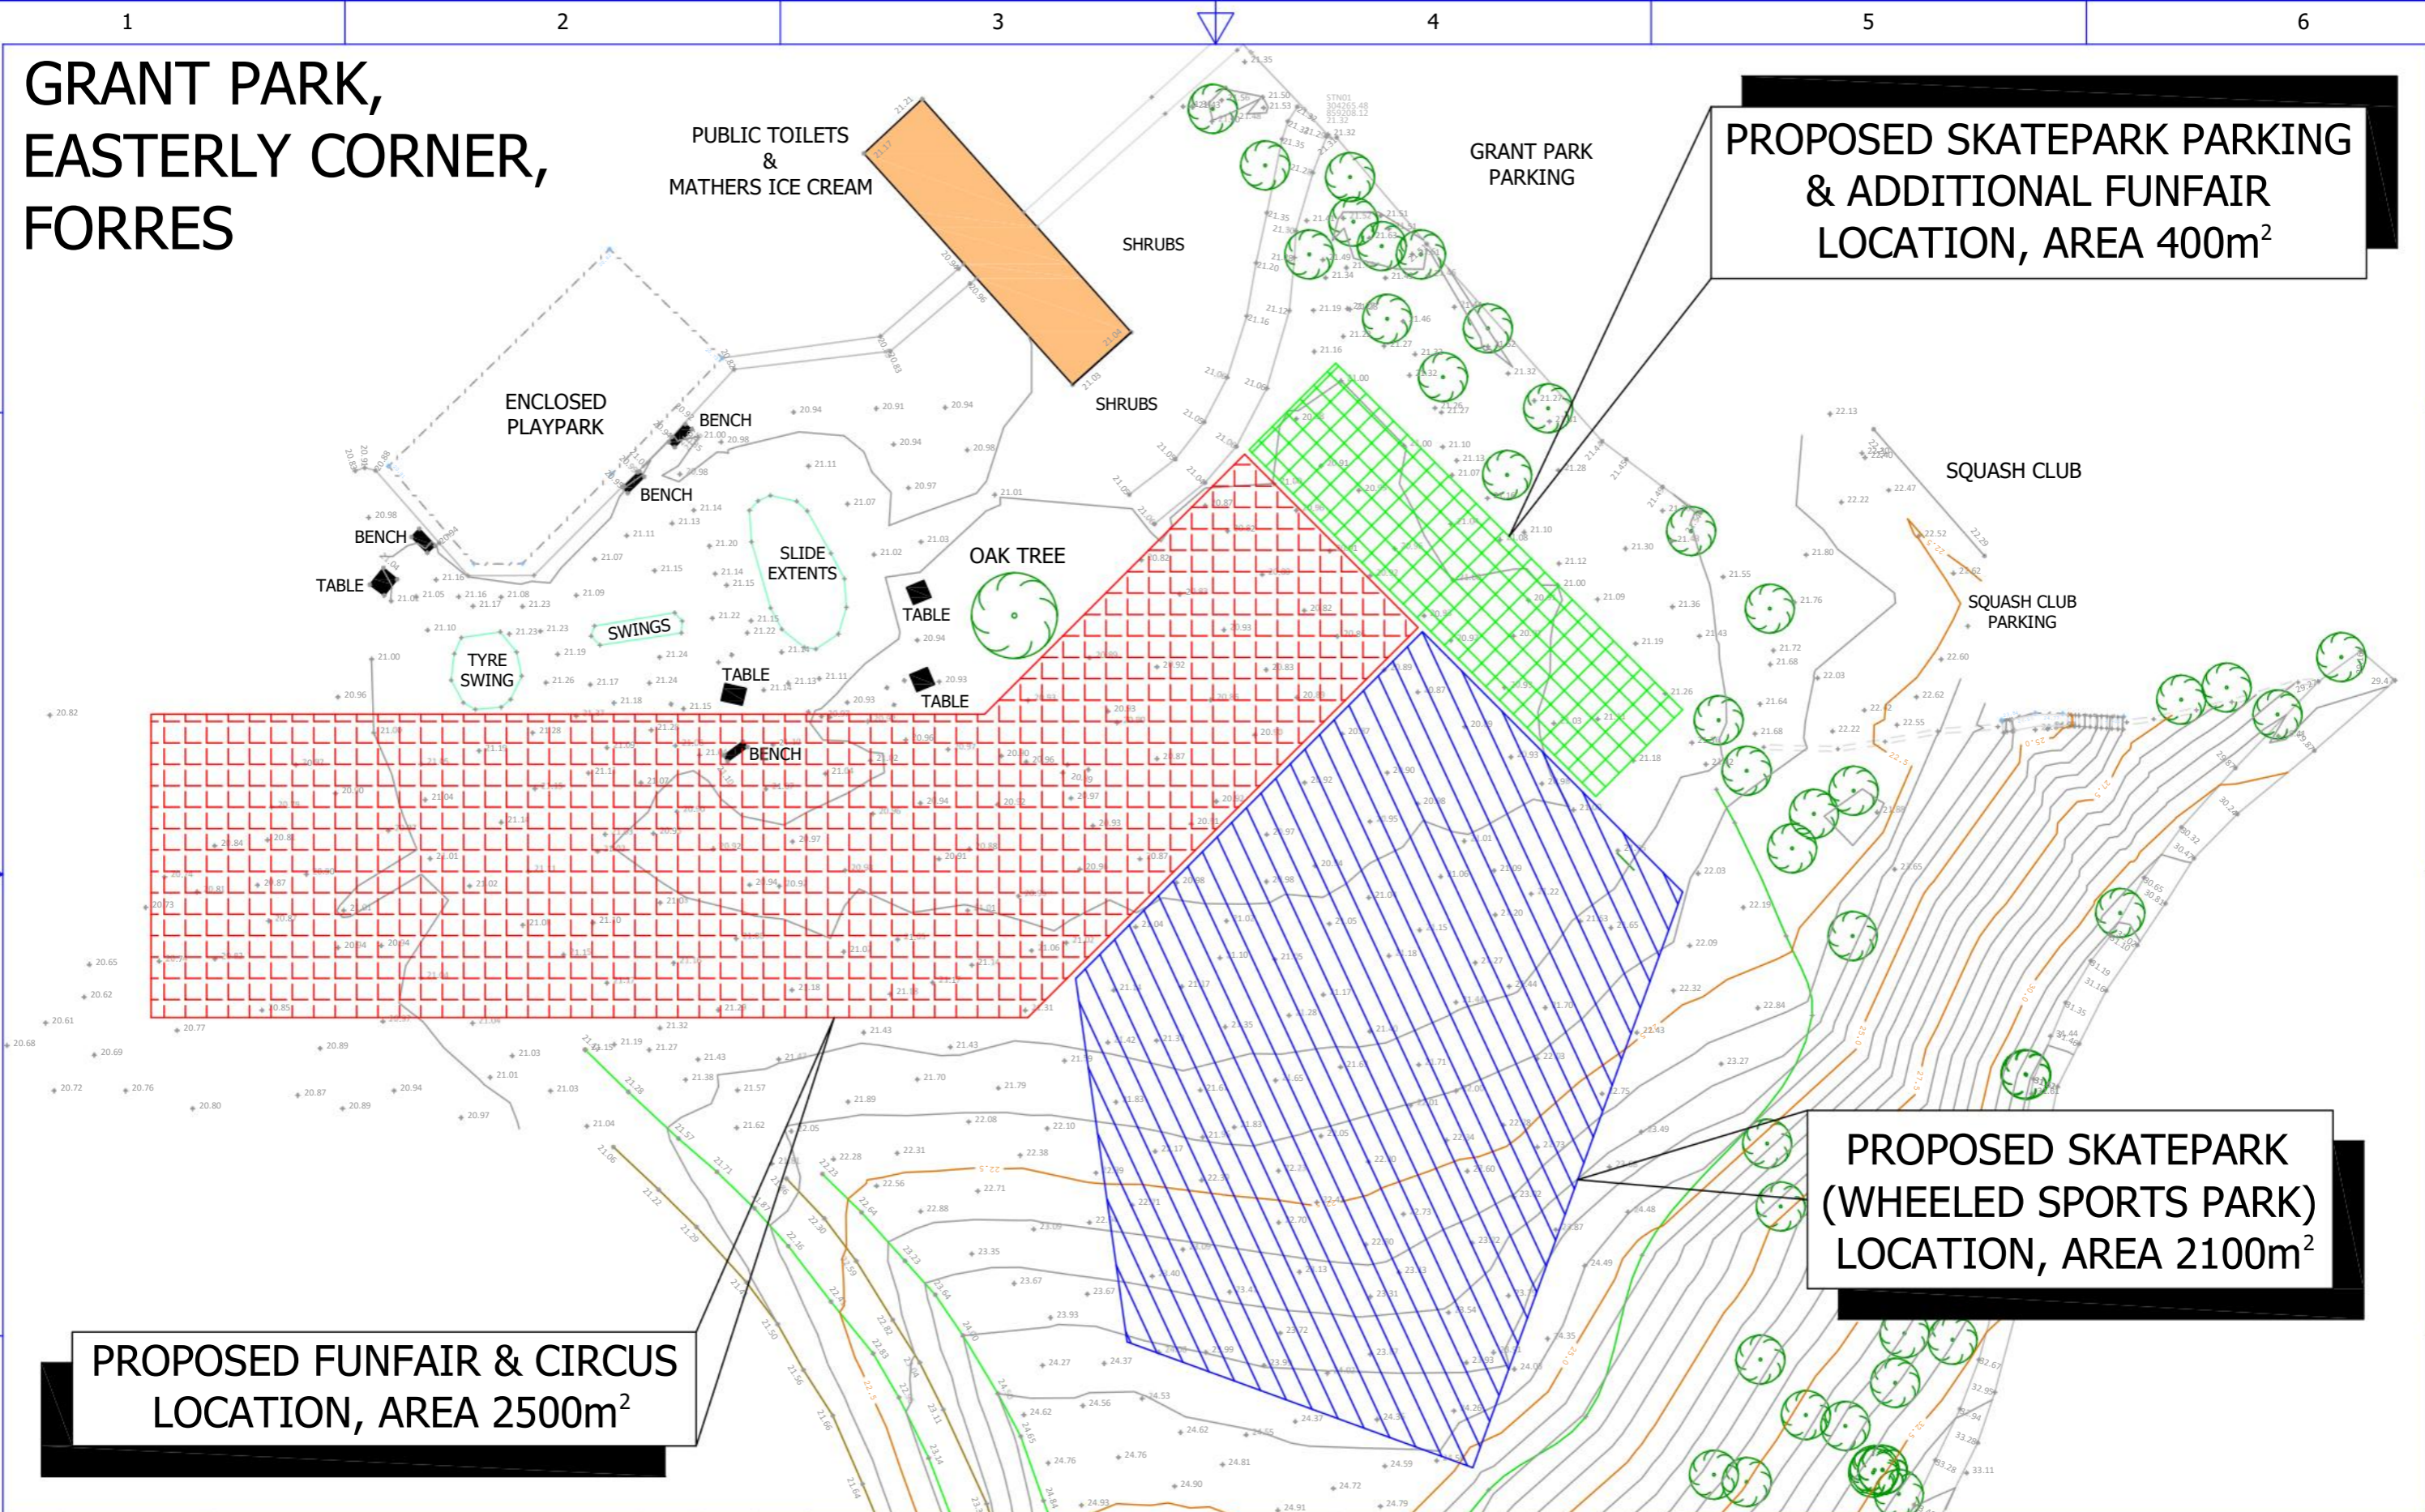

D



**PROPOSED FUNFAIR & CIRCUS  
LOCATION, AREA 2500m<sup>2</sup>**

**PROPOSED SKATEPARK PARKING  
& ADDITIONAL FUNFAIR  
LOCATION, AREA 400m<sup>2</sup>**

**PROPOSED SKATEPARK  
(WHEELED SPORTS PARK)  
LOCATION, AREA 2100m<sup>2</sup>**

						Material Specification	-	Drawn by <b>NIKK HORNE</b>	 FORRES SKATEPARK INITIATIVE c/o FORRES TOWN HALL HIGH STREET, FORRES SCOTLAND, IV36 1PB	Title <b>FORRES SKATEPARK INITIATIVE GRANT PARK TOPOGRAPHY &amp; AREA LAYOUT B</b>			
							All Dims 'm' Unless Otherwise Stated	Checked By <b>KEV SKIVINGTON</b>		Scale <b>2:1 (A3)</b>	Drg no. <b>FSPI-DWG-002</b>	Sheet <b>1 of 1</b>	Rev <b>A</b>
						Tolerances	-	Approved By <b>SHAUN MOAT</b>					
A	04/08/2022	FIRST ISSUE	-	-	-								
Rev	Date	Description	Drw	Chk	App								