
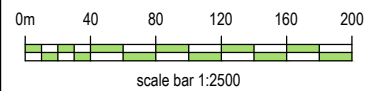


Important notes for clients / contractors
 No works are to commence on site until all relevant approvals have been obtained. Any deviations to the approved plans have to be reported to this office. Contractors to check all dimensions on site prior to commencement of work. Given dimensions only to be used. "DO NOT SCALE". The copyright of this drawing and design remain the sole property of Springfield Properties Plc and must not under any circumstance be reproduced in any way without express written consent.

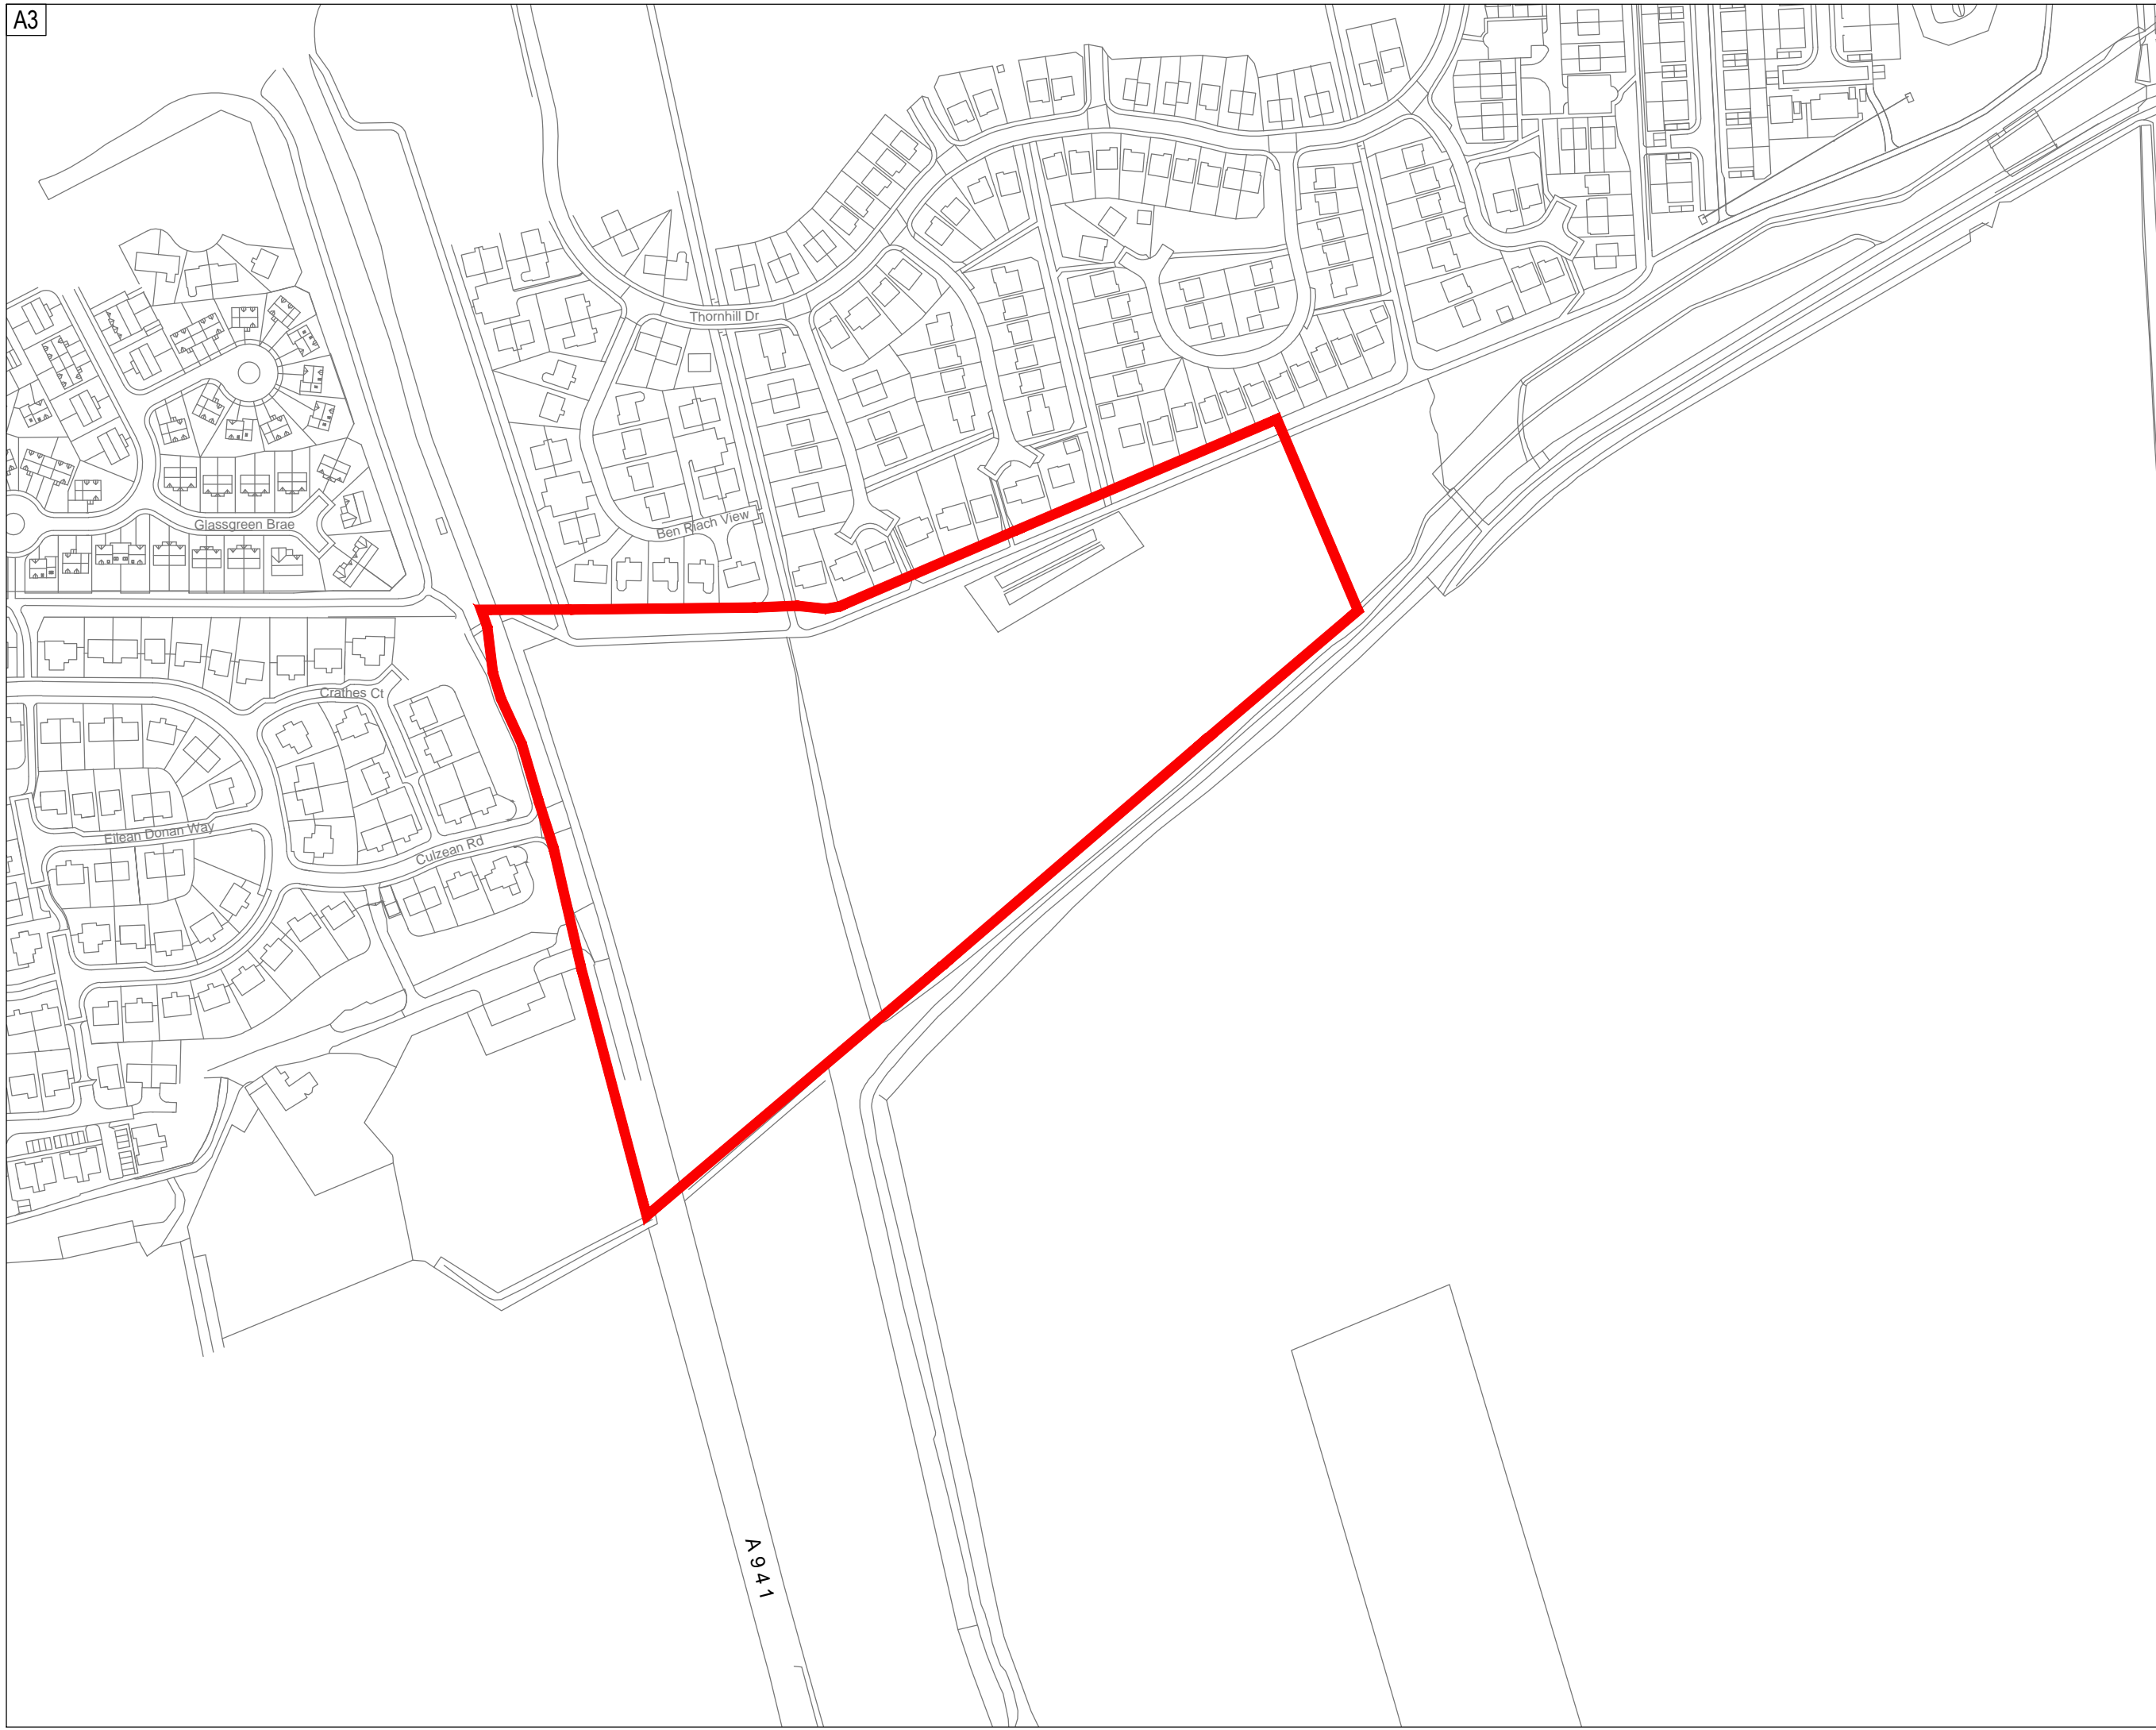

Site Boundary

Rev	Date	Remarks	By	Ch.
B	28.02.20	Boundary amended	AT	BW
A	26.02.20	Boundary amended	AT	BW

Revisions

Springfield Properties Plc

<p><small>Elgin Office</small> Alexander Fleming House, 8 Southfield Drive, Elgin, Moray, IV30 6GR</p> <p>Tel: 01343 552 550 Fax: 01343 551 776 Email: info@springfield.co.uk</p>	<p><small>Larbert Office</small> Springfield House, 3 Central Park Avenue, Larbert, FK5 4RX</p> <p>Tel: 01324 555 536 Fax: 01324 574 890 Email: larbert@springfield.co.uk</p>
---	---

<small>Project</small> Elgin South Burnside North			
<small>Drawing</small> Location Plan			
<small>Scale</small> 1:2500	<small>Date</small> Dec 2019	<small>Drawn by</small> BC	<small>Checked by</small> BW
<small>Drawing no.</small> EL44_BN_LP_01	<small>Rev</small>		<small>By</small> B