



GRANT PARK, EASTERLY CORNER, FORRES

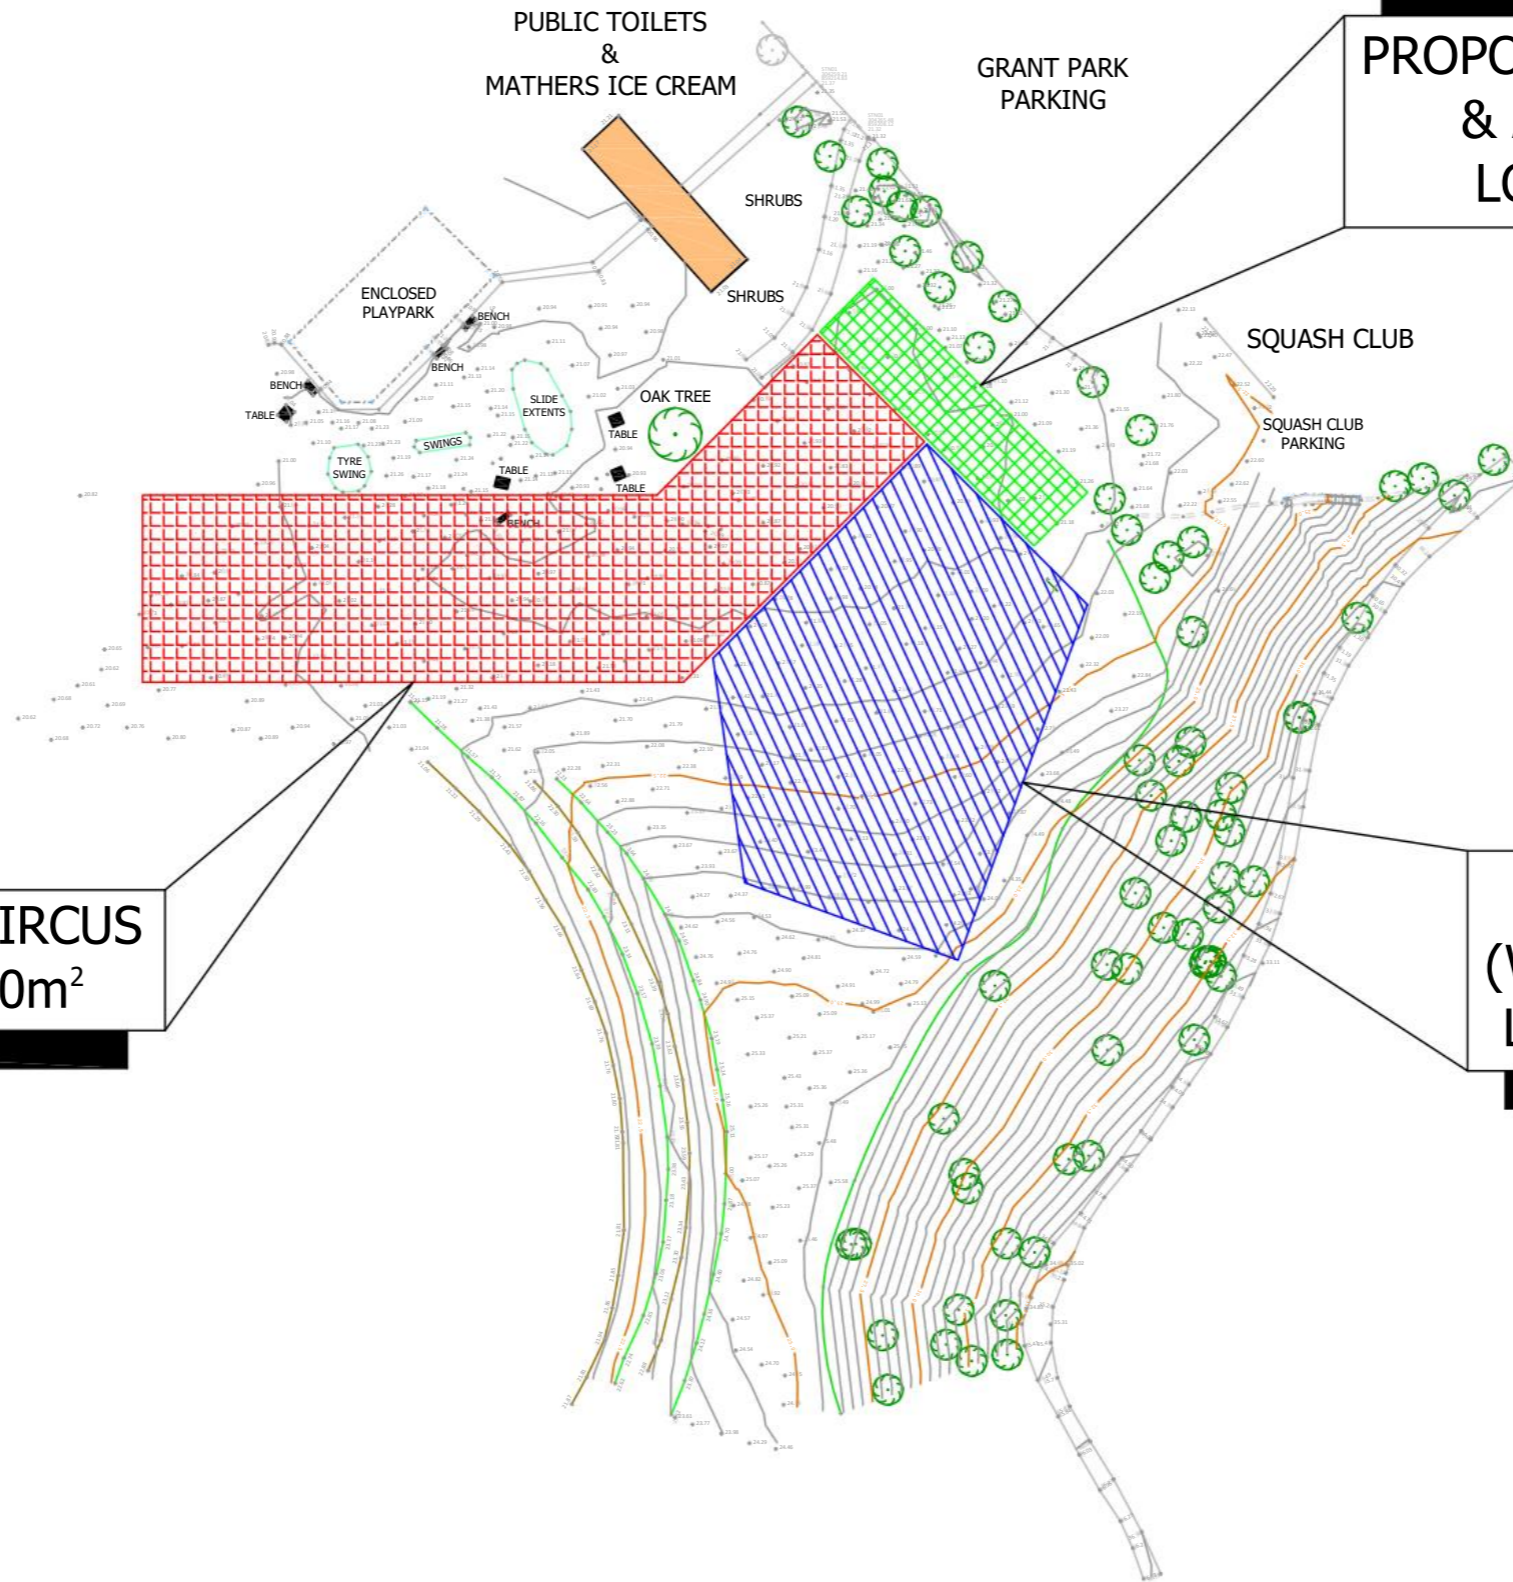

**PROPOSED SKATEPARK PARKING
& ADDITIONAL FUNFAIR
LOCATION, AREA 400m²**

**PROPOSED FUNFAIR & CIRCUS
LOCATION, AREA 2500m²**

**PROPOSED SKATEPARK
(WHEELED SPORTS PARK)
LOCATION, AREA 2100m²**

				Material Specification		Drawn by NIKK HORNE		Title	
				-		Checked By KEV SKIVINGTON		FORRES SKATEPARK INITIATIVE GRANT PARK TOPOGRAPHY & AREA LAYOUT A	
				 All Dims 'm' Unless Otherwise Stated		Approved By SHAUN MOAT		Scale 1:1 (A3)	
A		04/08/2022		FIRST ISSUE		-		Drg no.	
Rev		Date		Description		Drw		Sheet	
						Chk		1 of 1	
						App		Rev	
								A	