


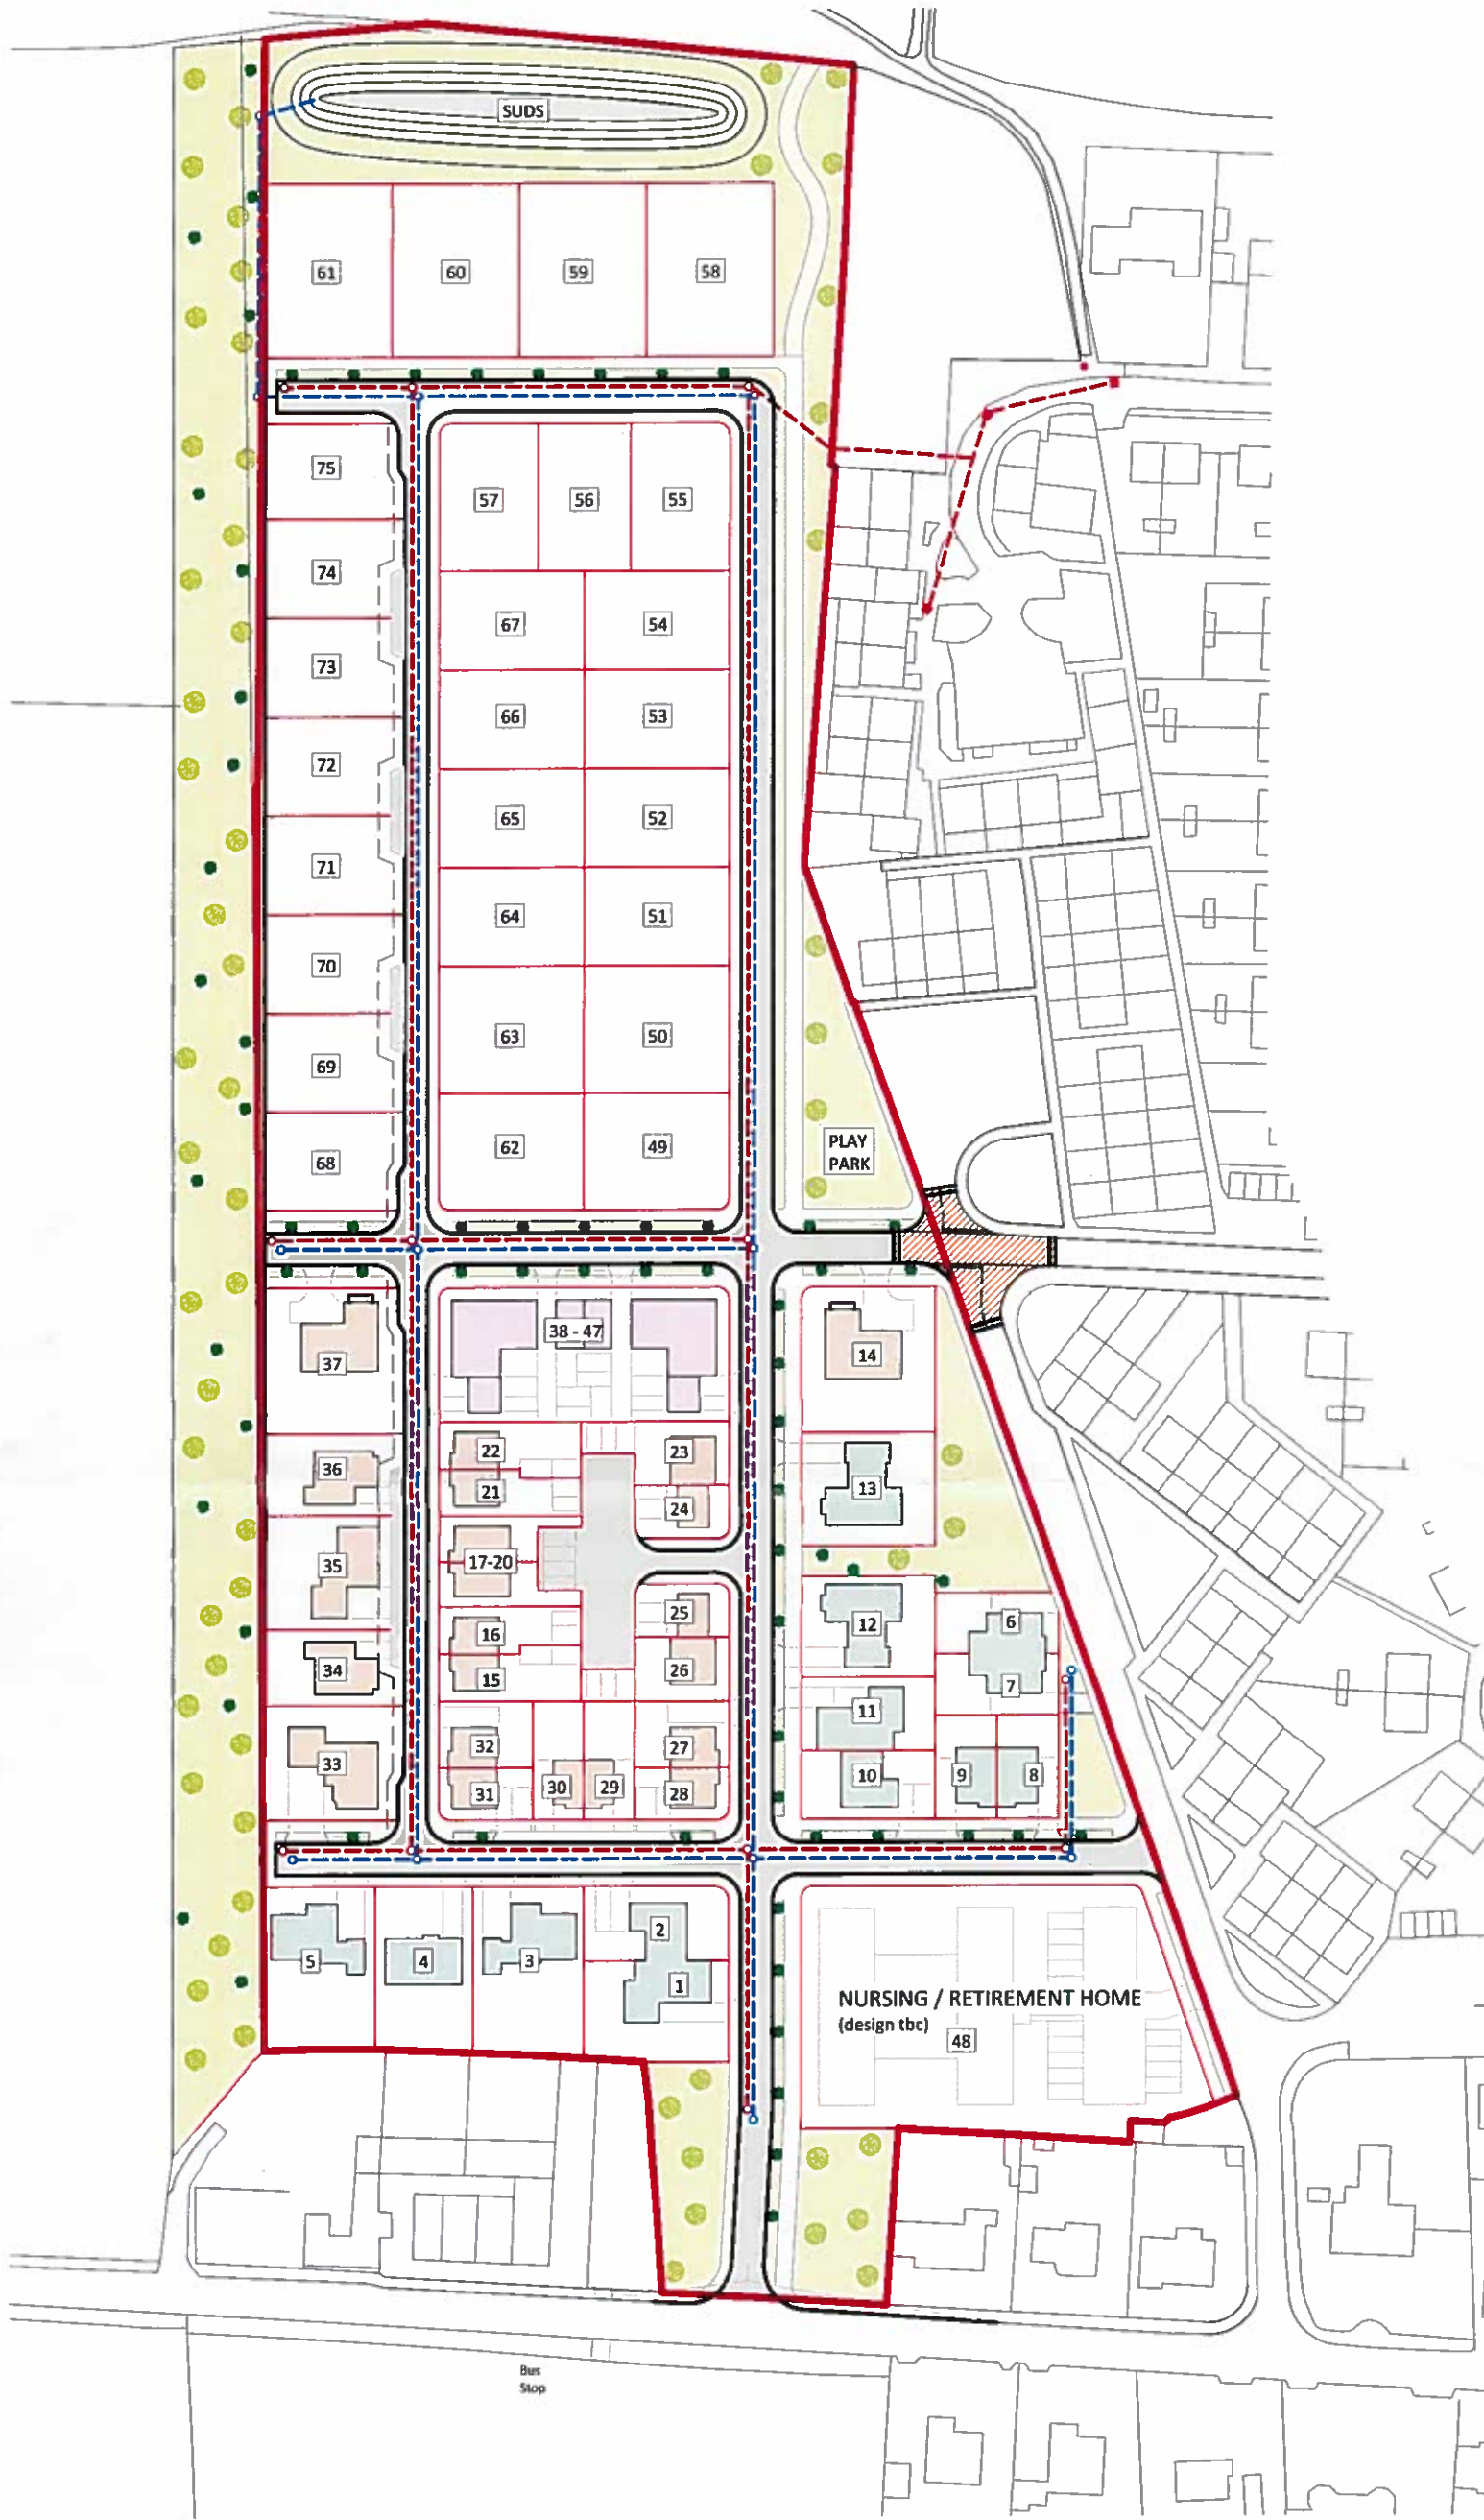

- BUNGALOWS
- HOUSES
- FLATS
- OPEN SPACE

21 JUN 2019

21 JUN 2019

MANSE road

SITE PLAN
1:1250

JUNE 2019

